
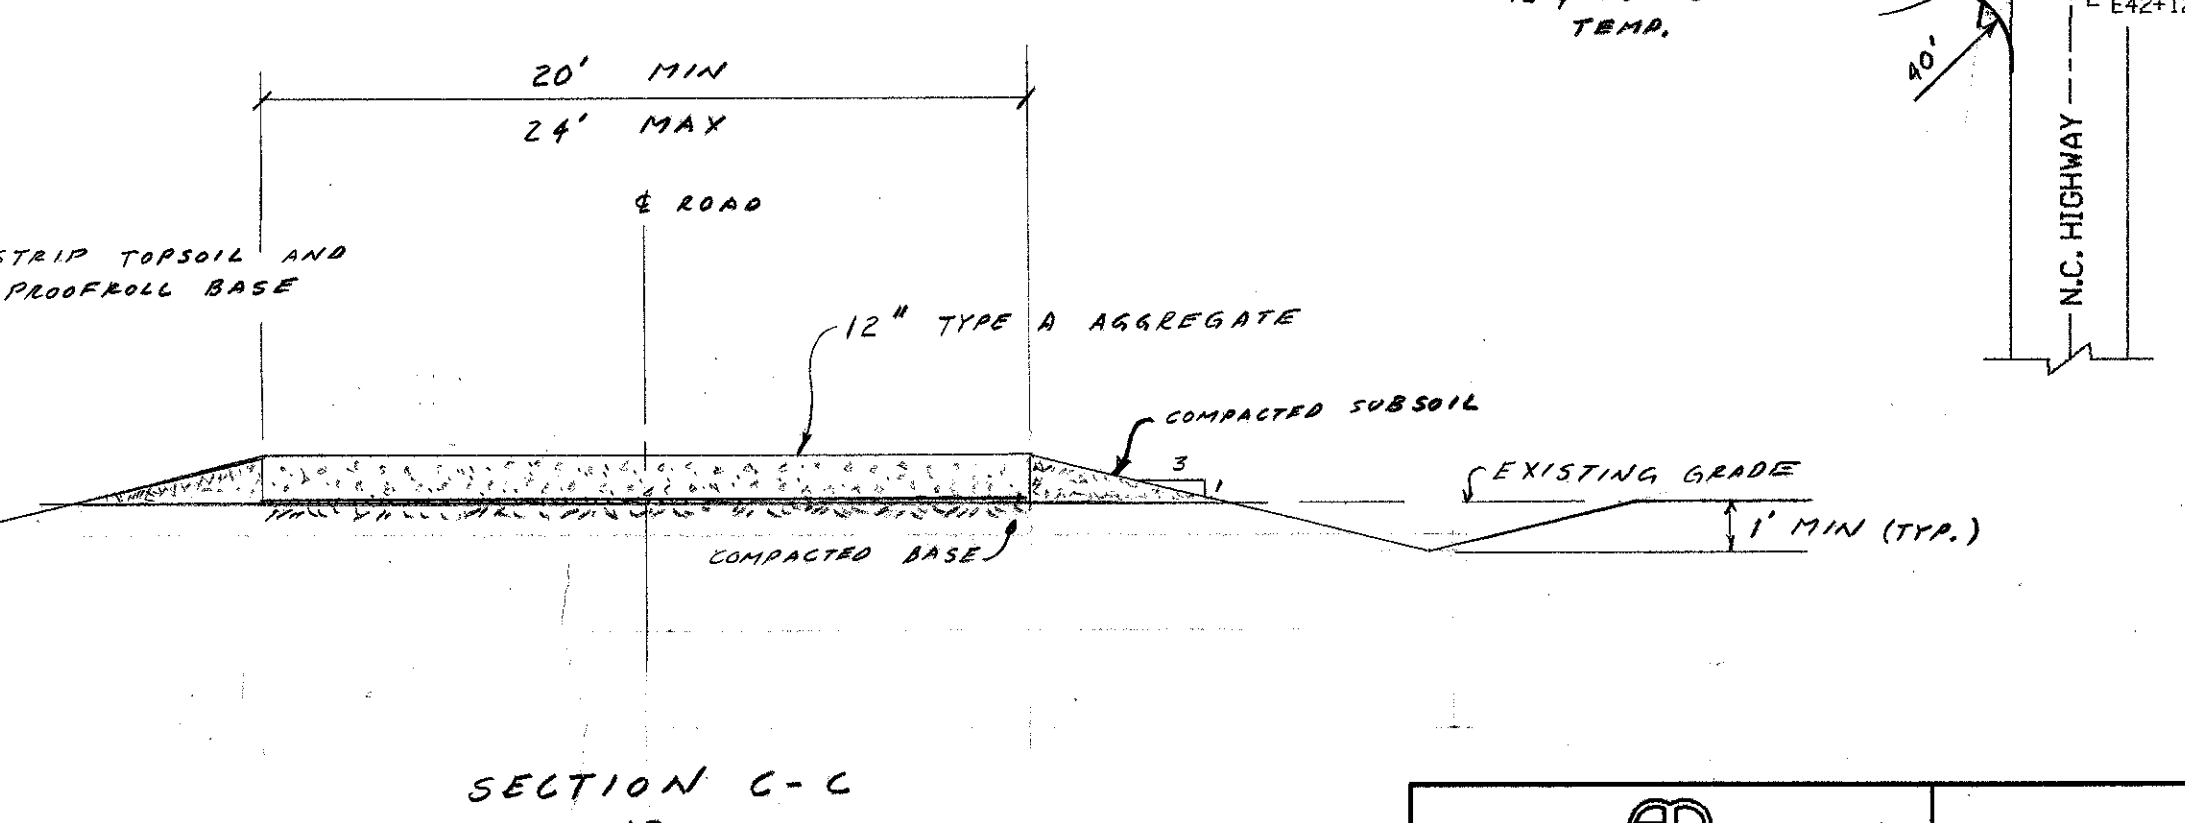
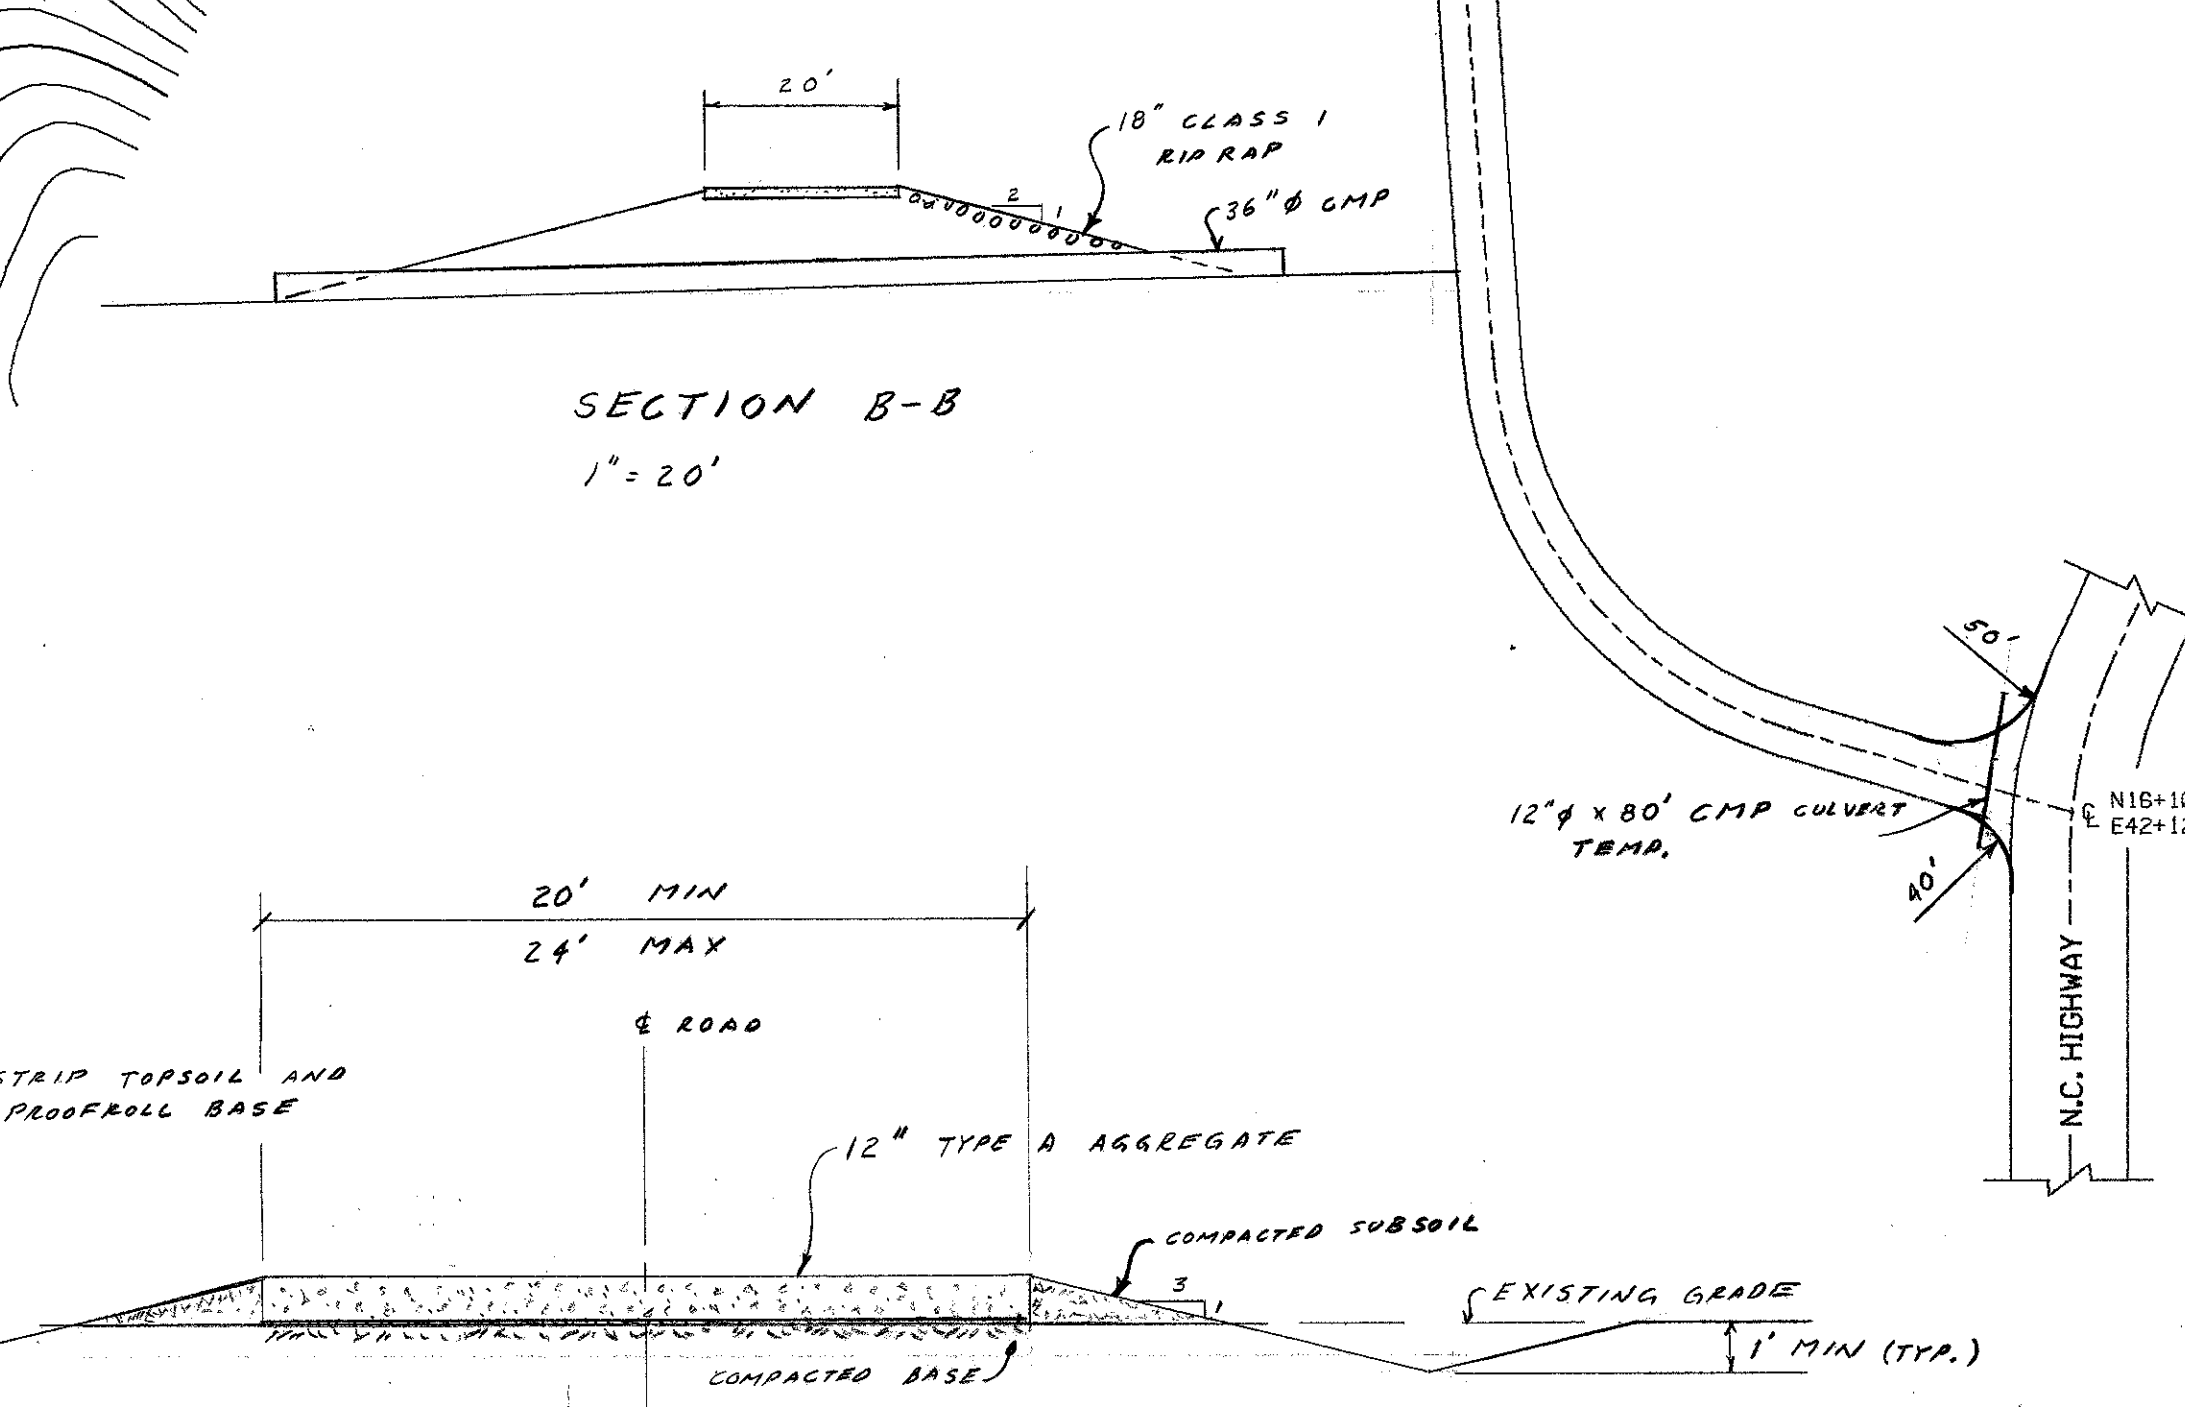
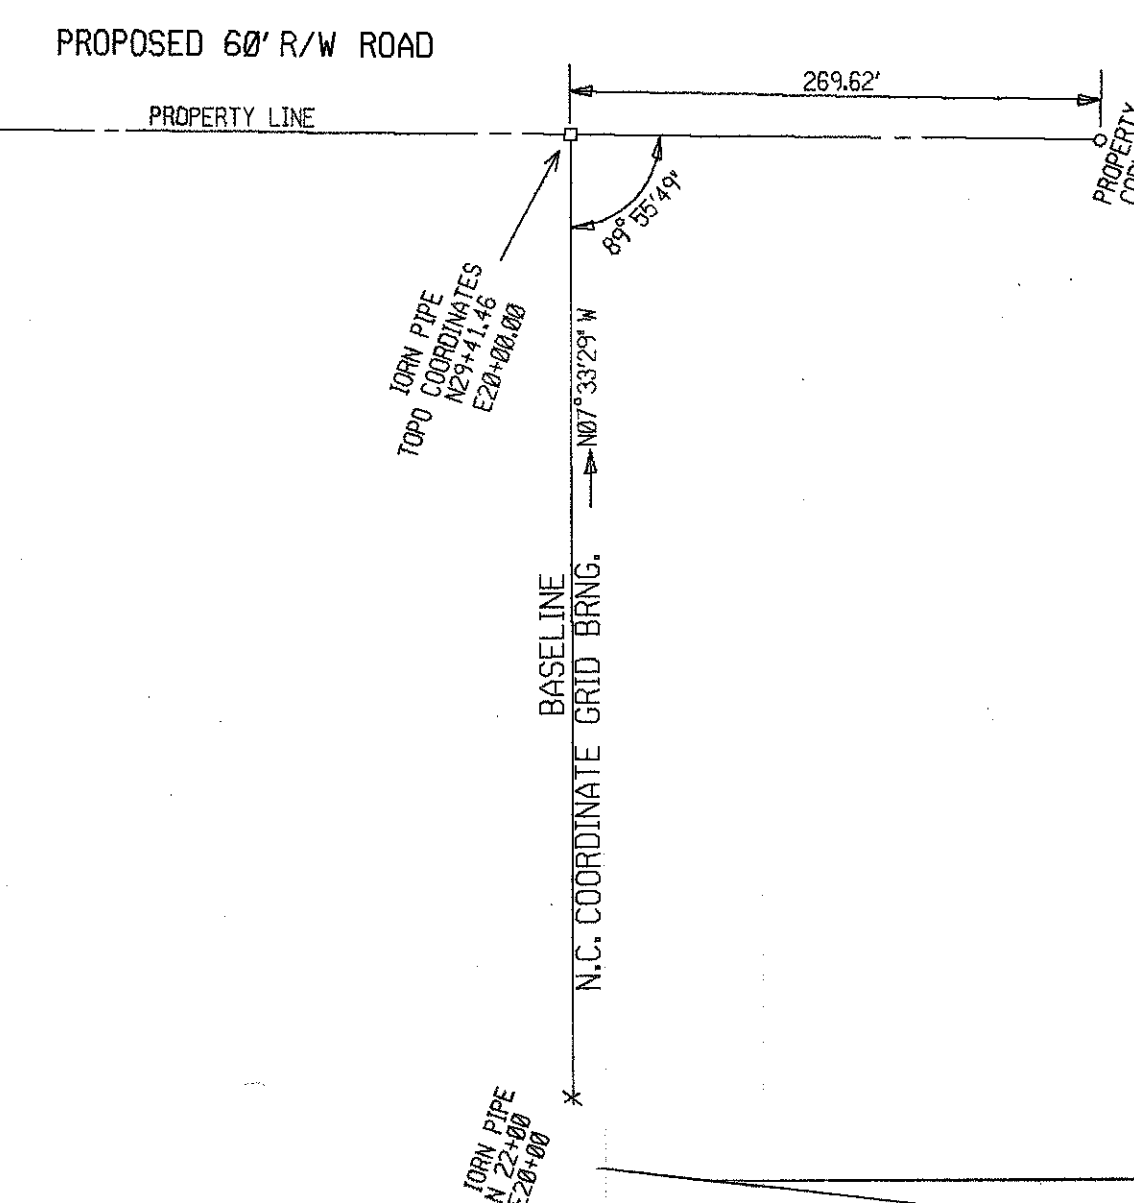
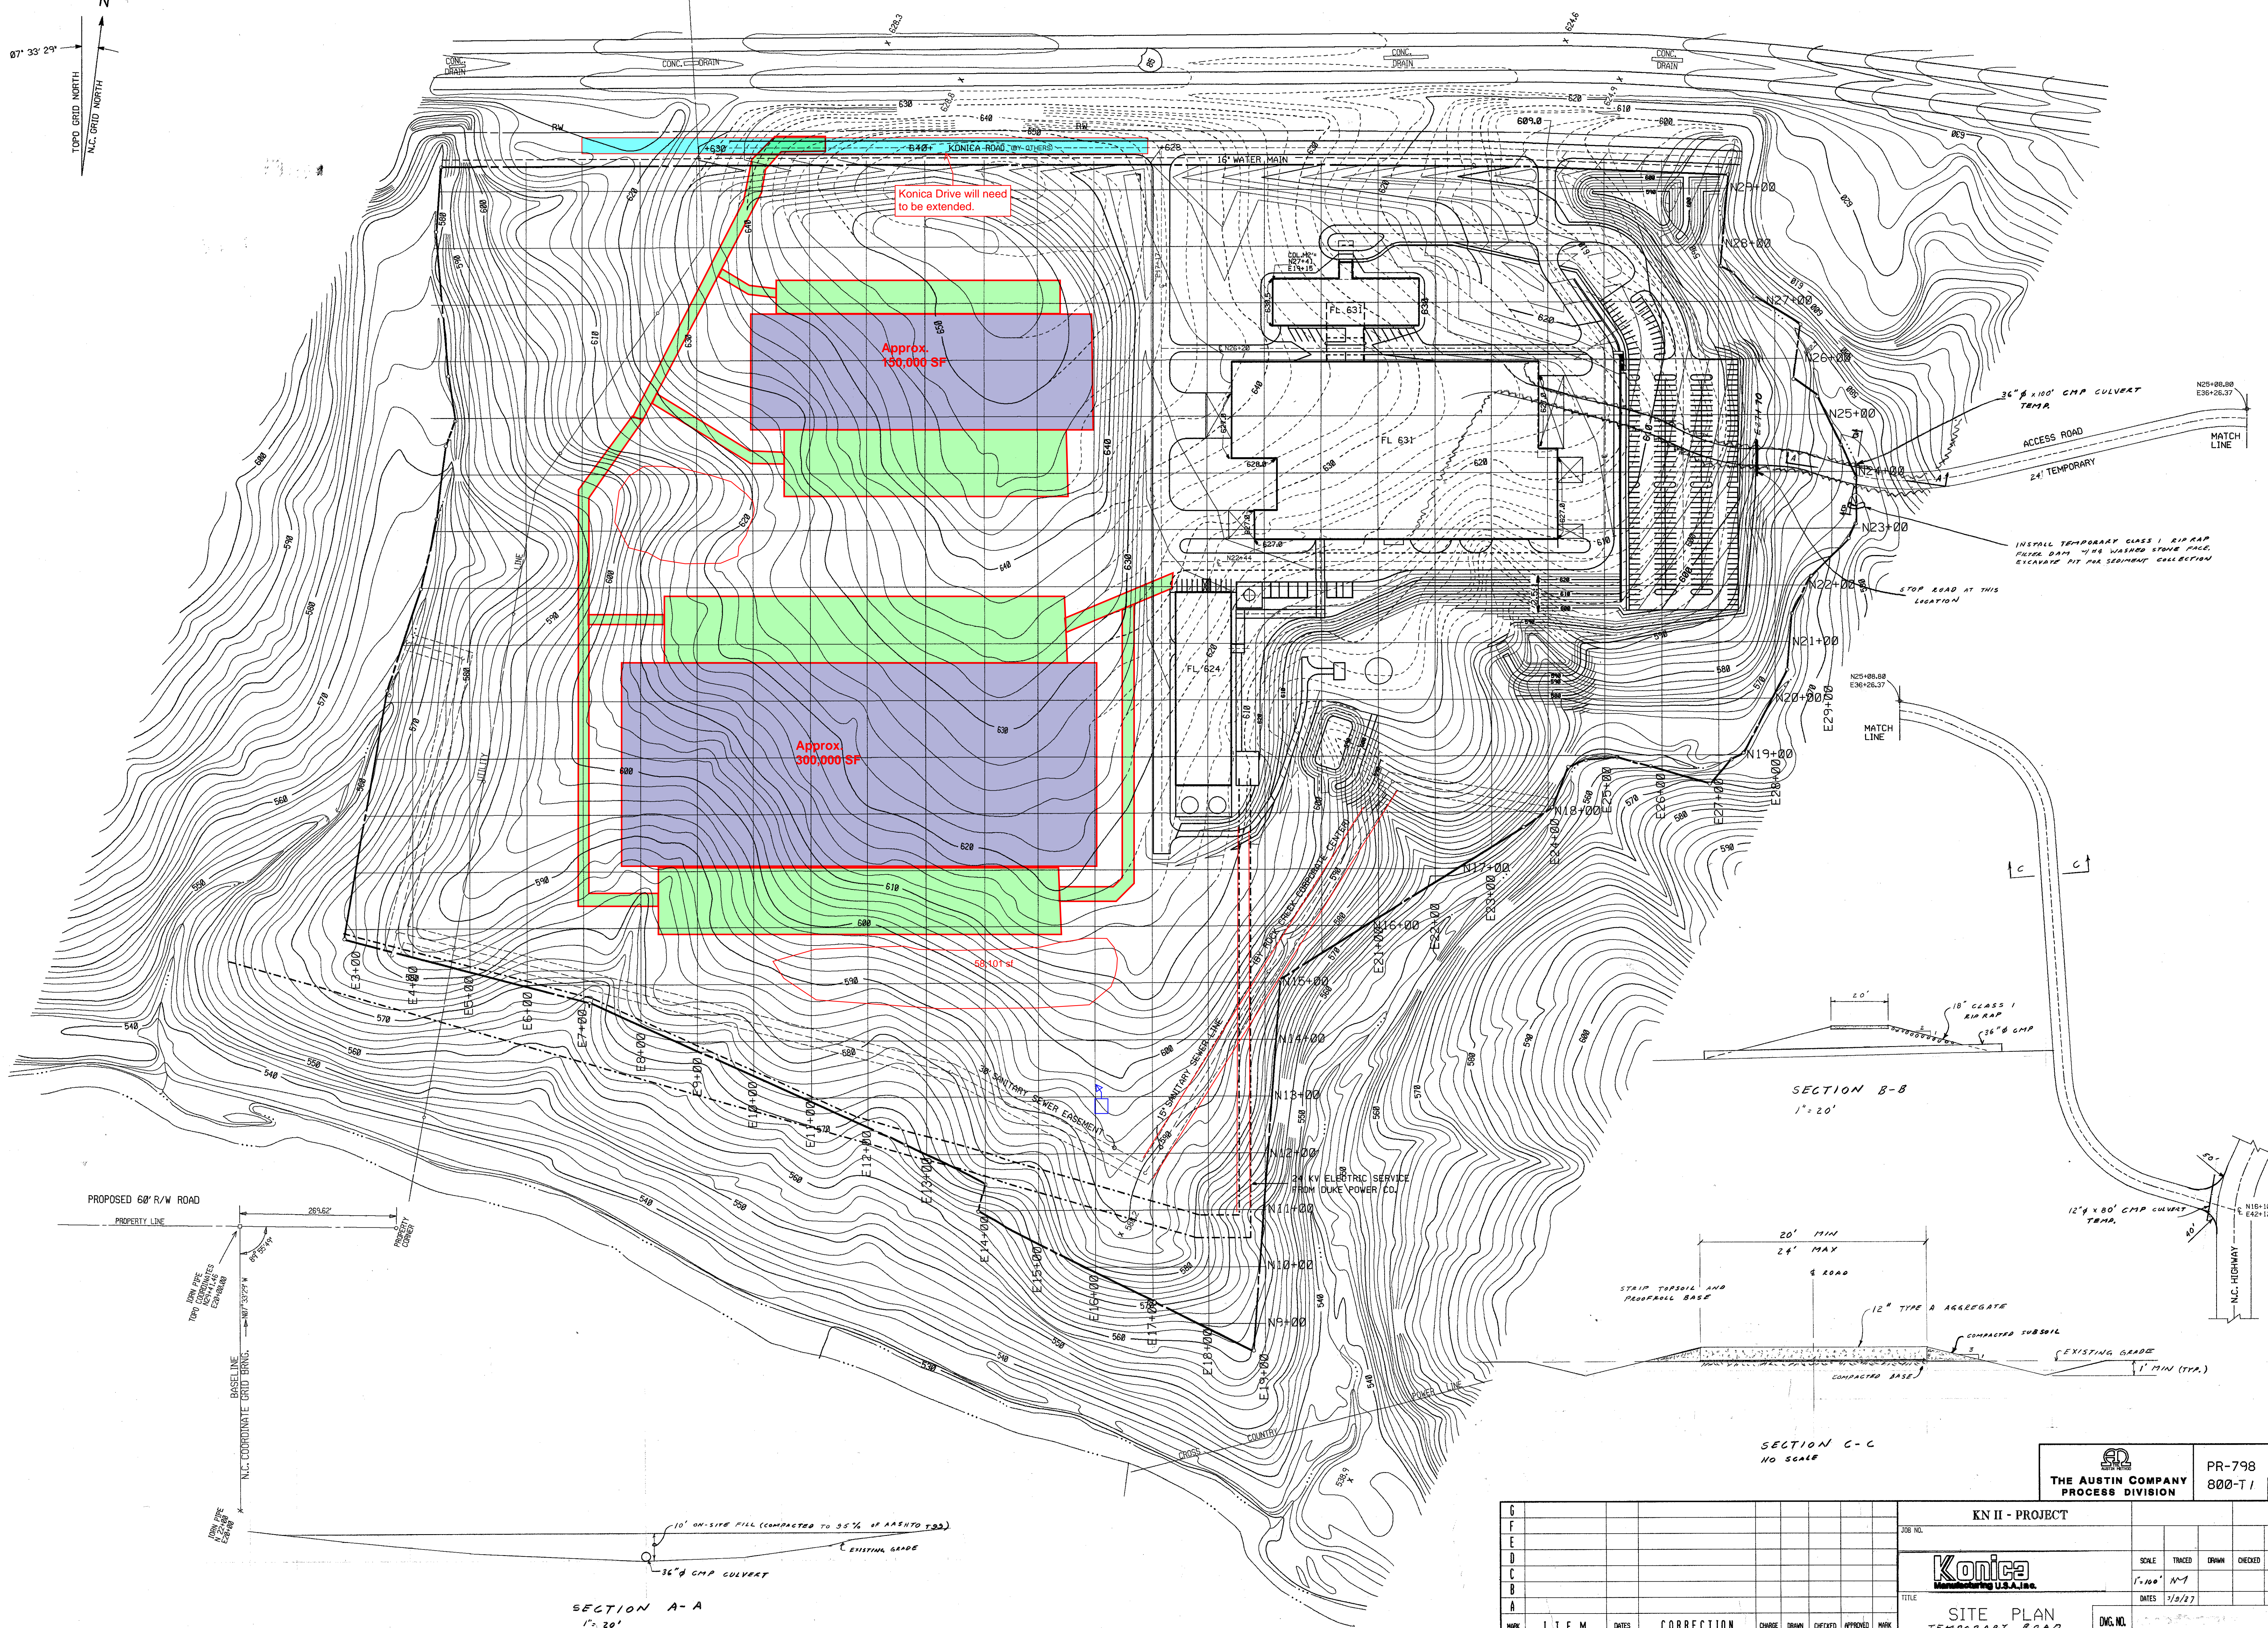
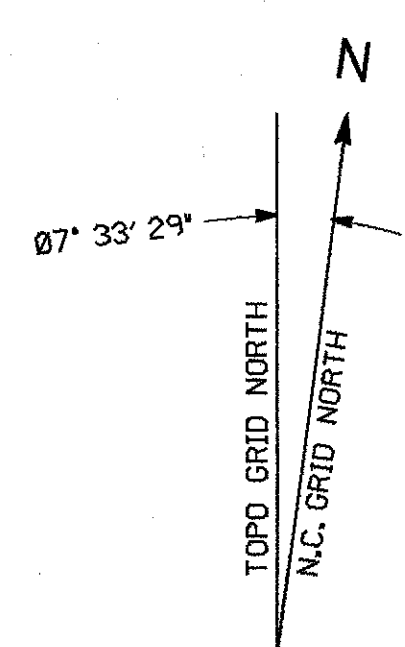



										PROCESS DIVISION									
G										KN II - PROJECT									
F										JOB NO.									
E																			
D																			
C																			
B																			
A																			
MARK	ITEM	DATES	CORRECTION	CHARGE	DRAWN	CHECKED	APPROVED	MARK						SCALE	TRACED	DRAWN	CHECKED	APPROVED	
										TITLE				1'-10" = 1'					
										SITE PLAN TEMPORARY ROAD				DATES	1/2/77				
										DWG. NO.									



										PROCESS DIVISION														
G										KN II - PROJECT														
F										JOB NO.														
E																								
D																								
C																								
B																								
A																								
MARK	ITEM	DATES	CORRECTION		CHARGE	DRAWN	CHECKED	APPROVED	MARK	TITLE										SCALE TRACKED DRAWN CHECKED APPROVED				
										SITE PLAN TEMPORARY ROAD										1"=10' N				
																				DWS. NO. 1/2/27				

