



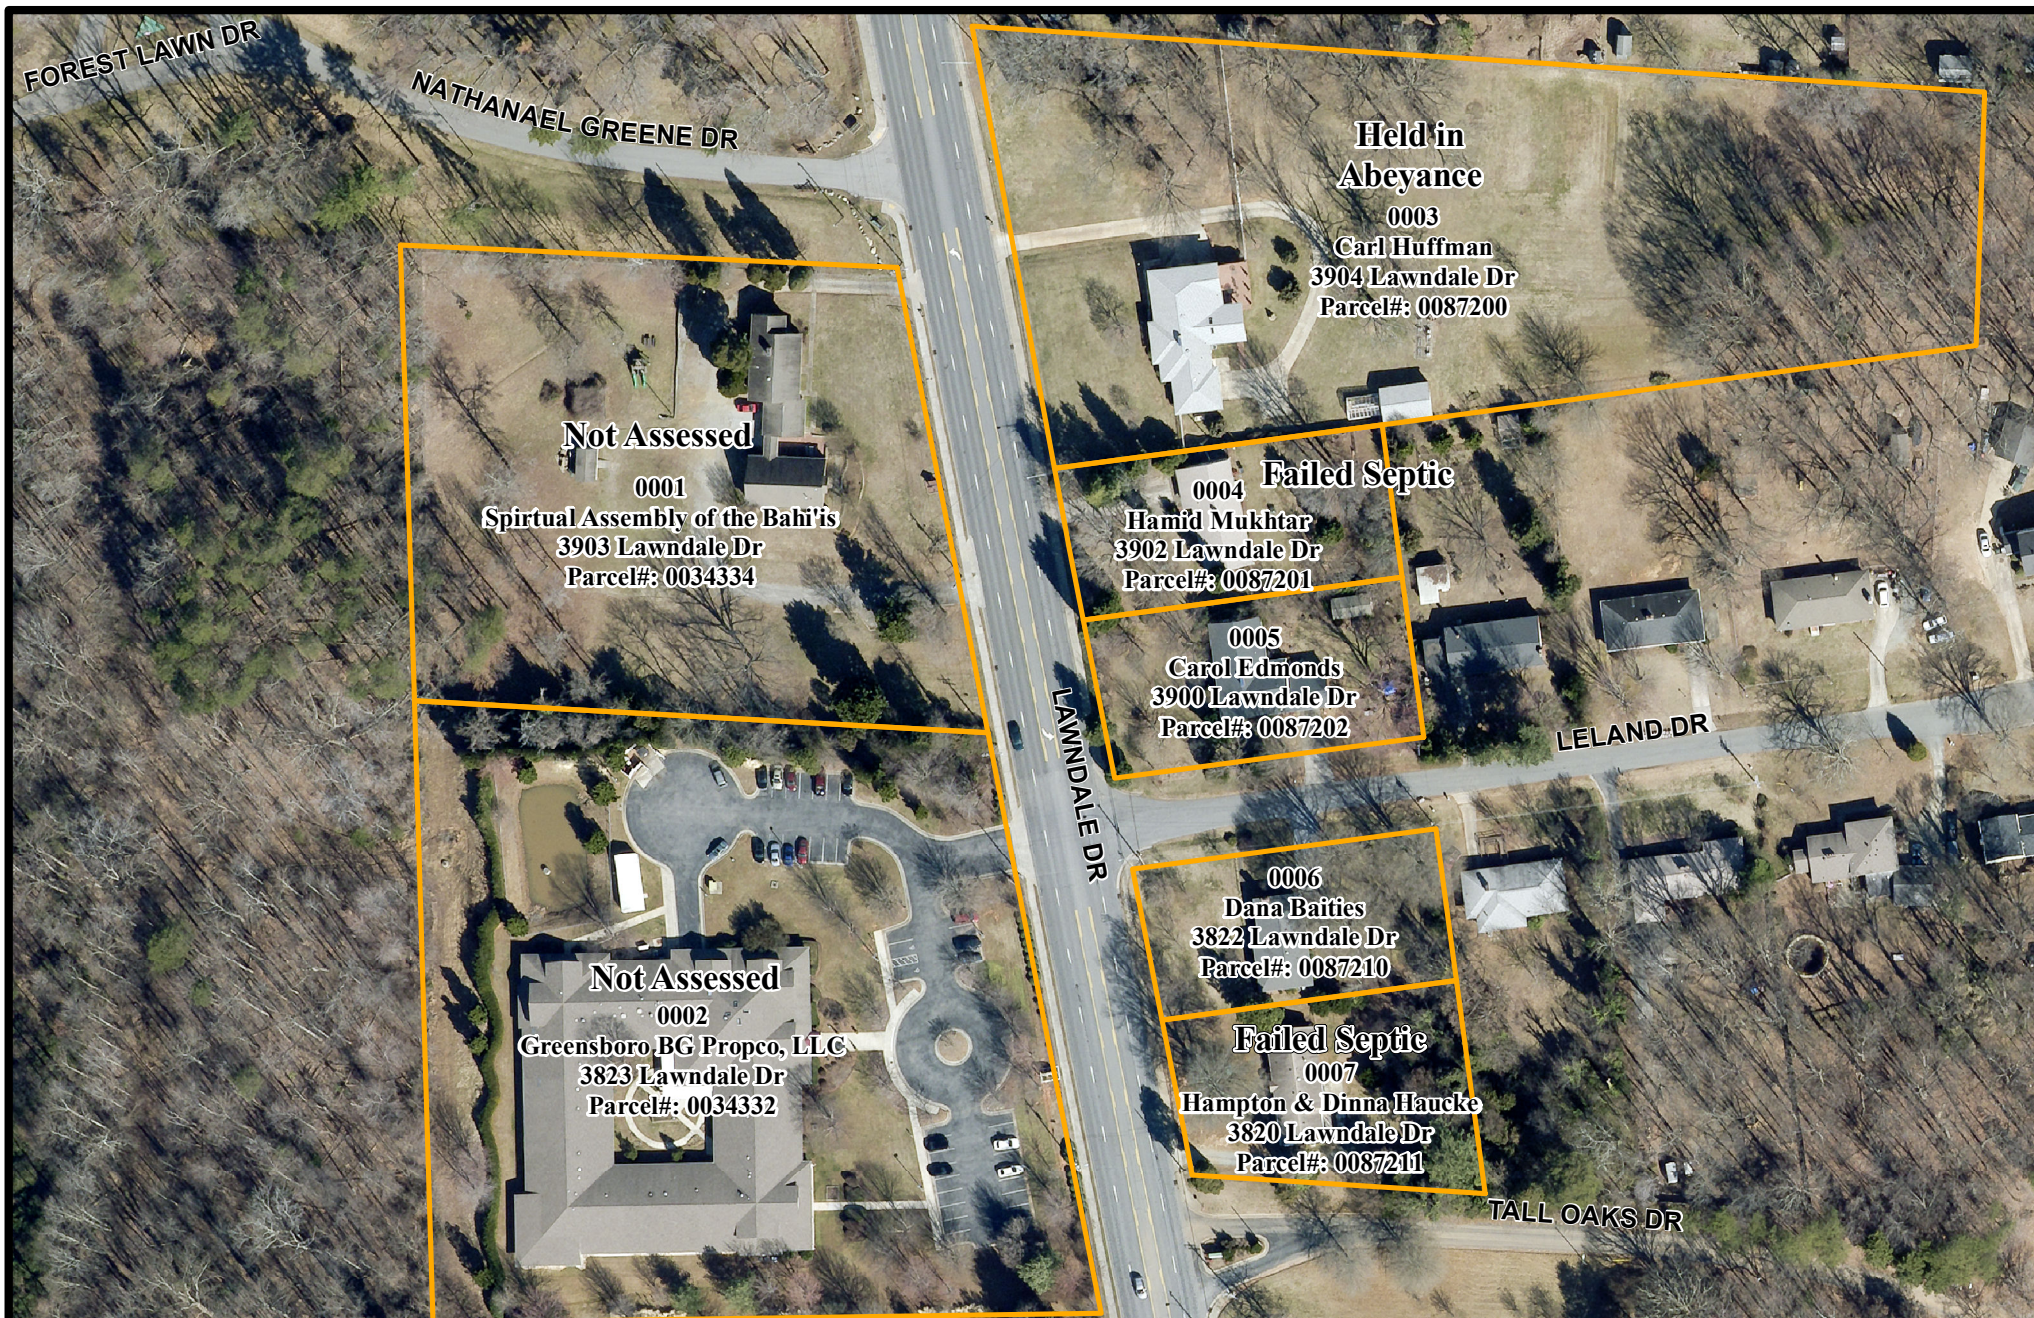

Site Map 1413

Project#: P05497 - Lawndale Drive 8-Inch Sewer Line Extension
Limits: From an Existing Pisgah Court Outfall Approximately
1,072 Lineal Feet to 3820 Lawndale Drive

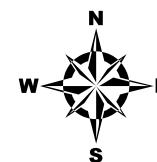

Compiled By: Tracy N. Peters, III
3-1-2018