



**State of North Carolina  
(University of North Carolina at Greensboro)  
Parcel #: 0009325**

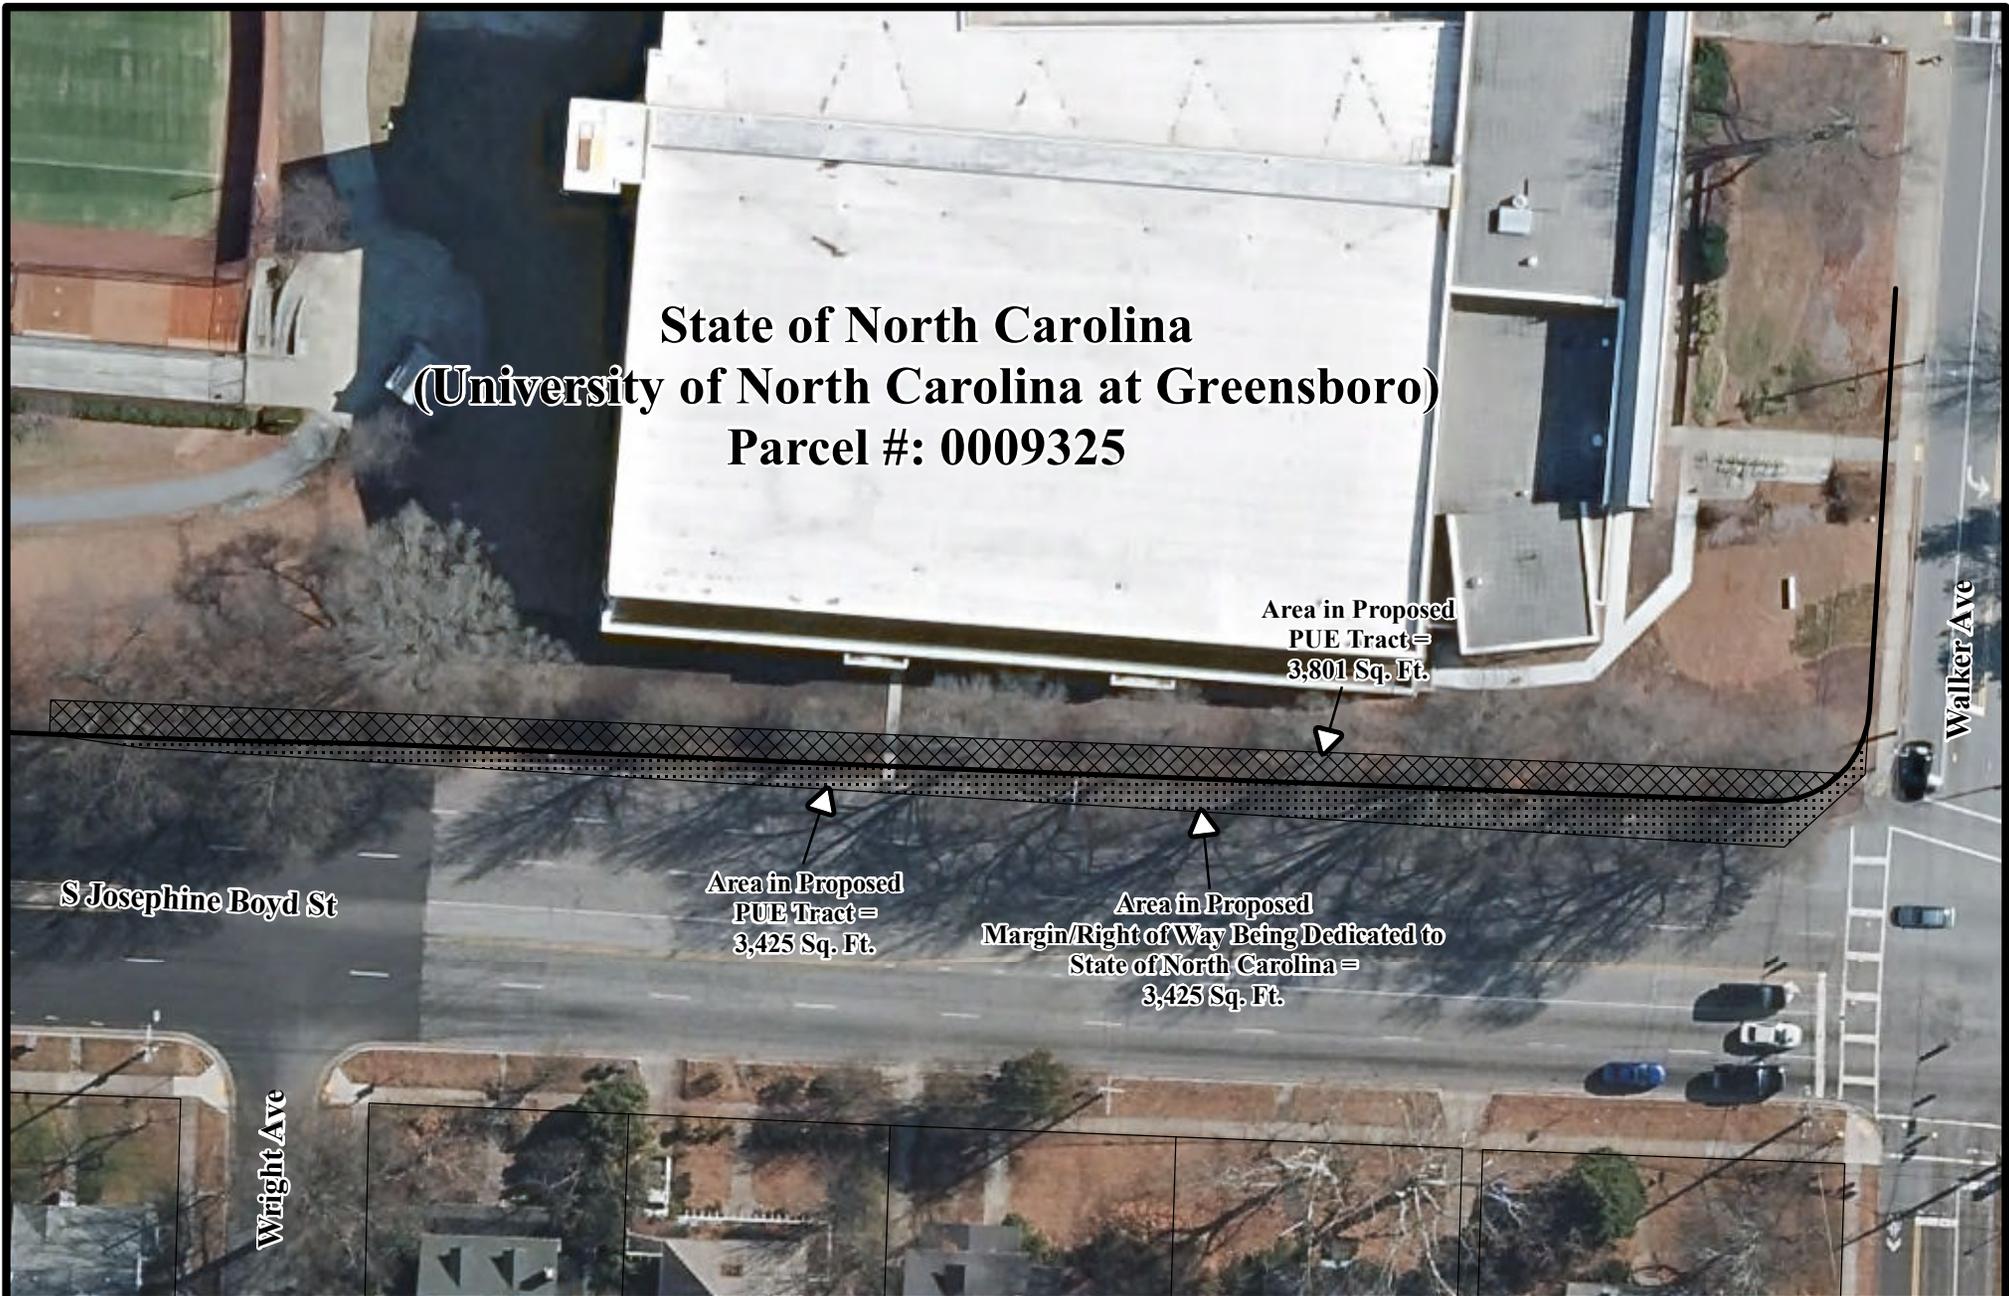

**Site Map 1544 A**

**Project #: P05667-04 - S Josephine Boyd St (Formerly S Aycock St)  
& Walker Ave Intersection Improvements  
Owner: State of North Carolina  
Address: 1000-B Spring Garden Street  
Parcel #: 0009325**

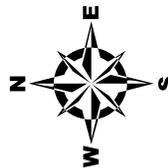

**Engineering Records Map 1544 A**

**Compiled By: Brian J. Gillies  
8-26-2019**