



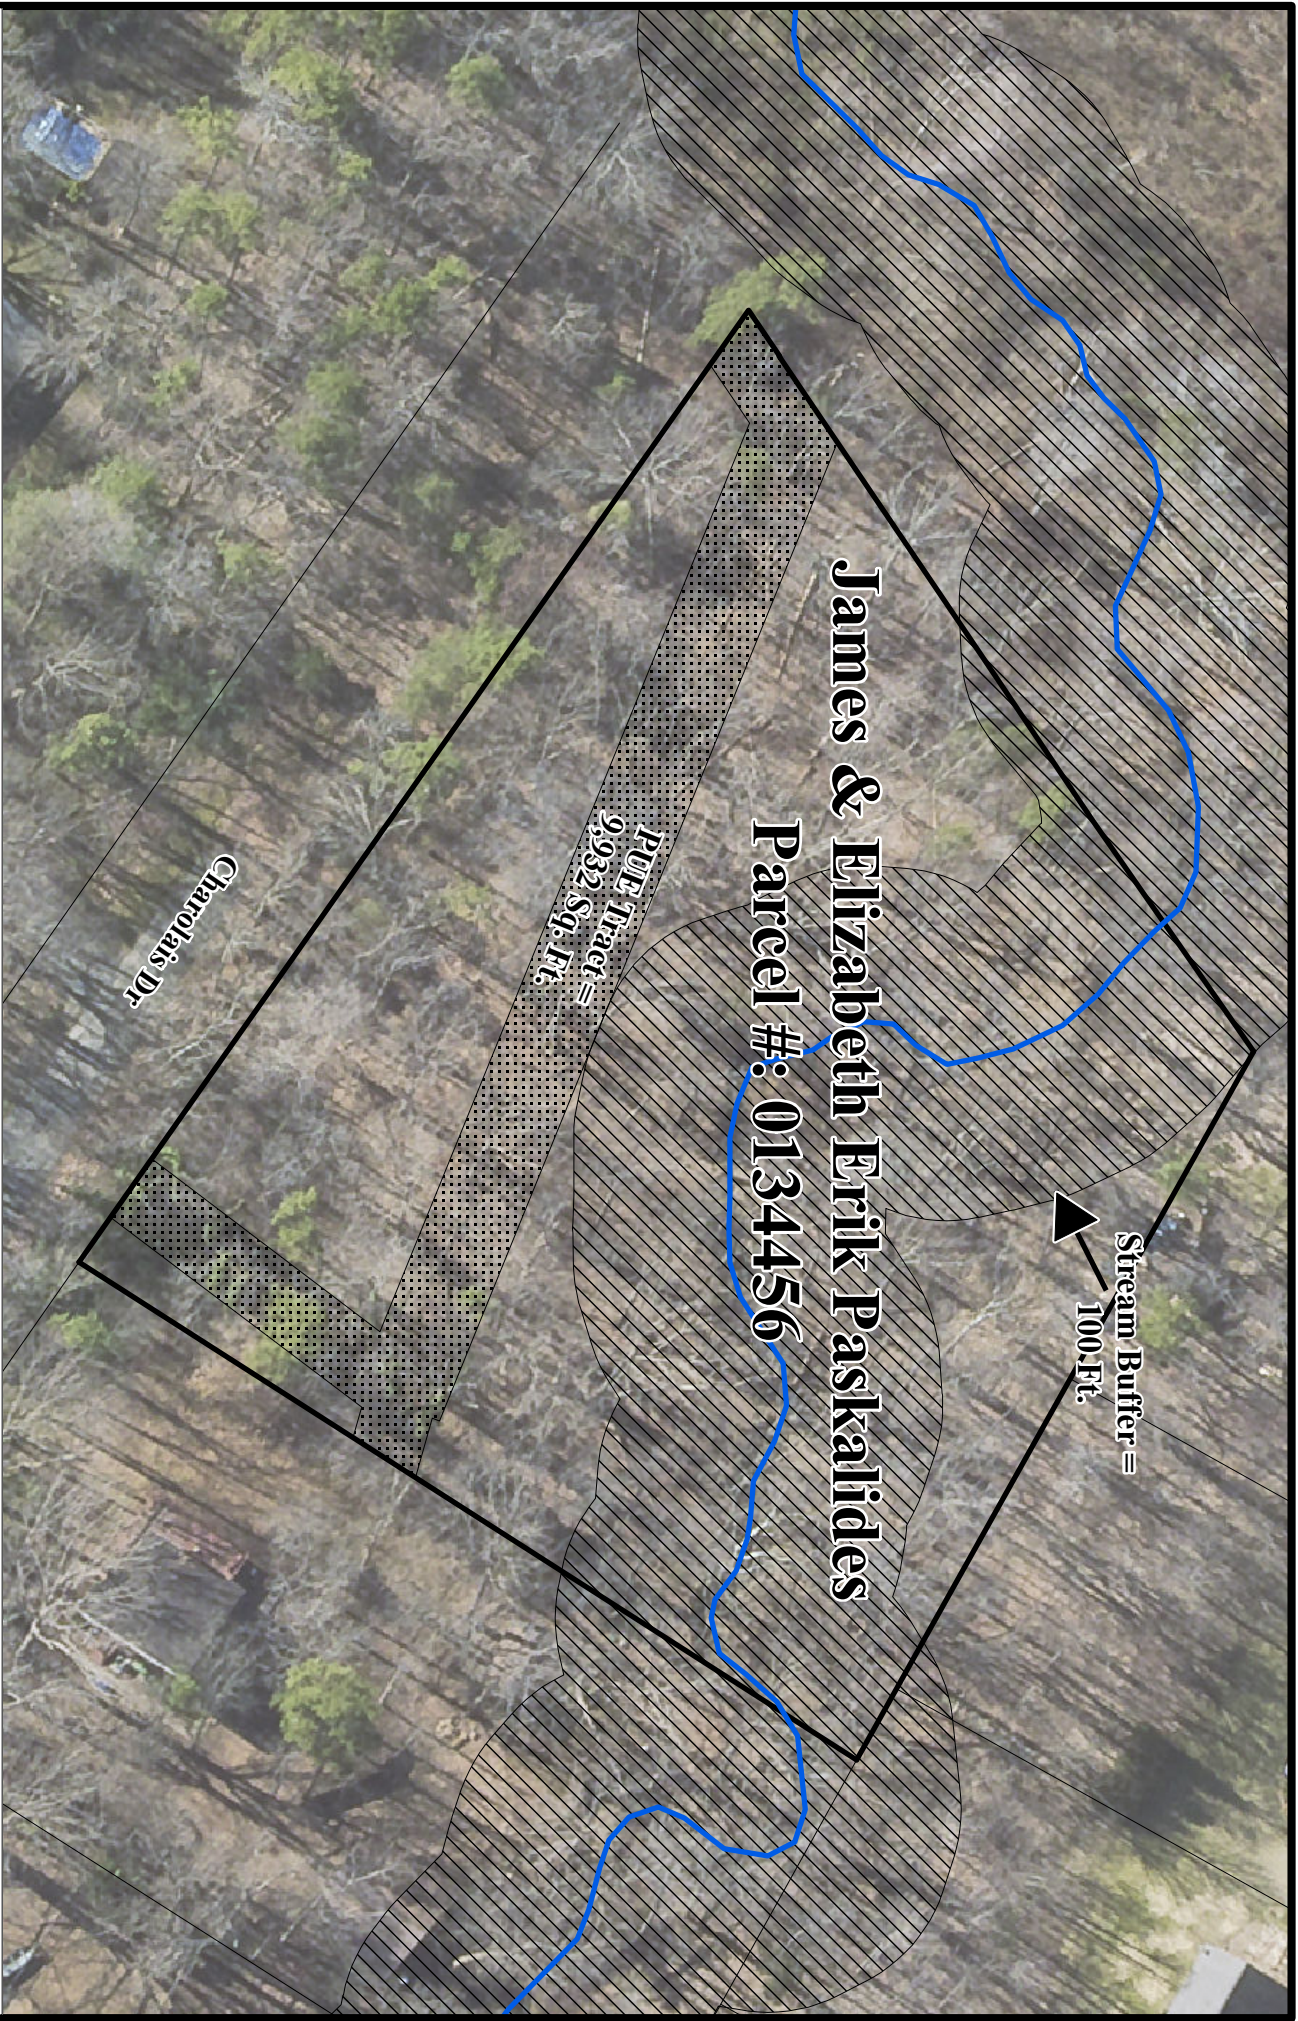

Site Map 1396

Project #: P04356-06 - Lynwood Lakes
Water & Sewer Improvements
Owners: James & Elizabeth Erik Paskalides
Address: 2901-2905 Charolais Drive
Parcel #: 0134456

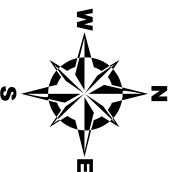

Engineering Records Map 1396

Compiled By: Brian J. Gillies
7-11-2017