


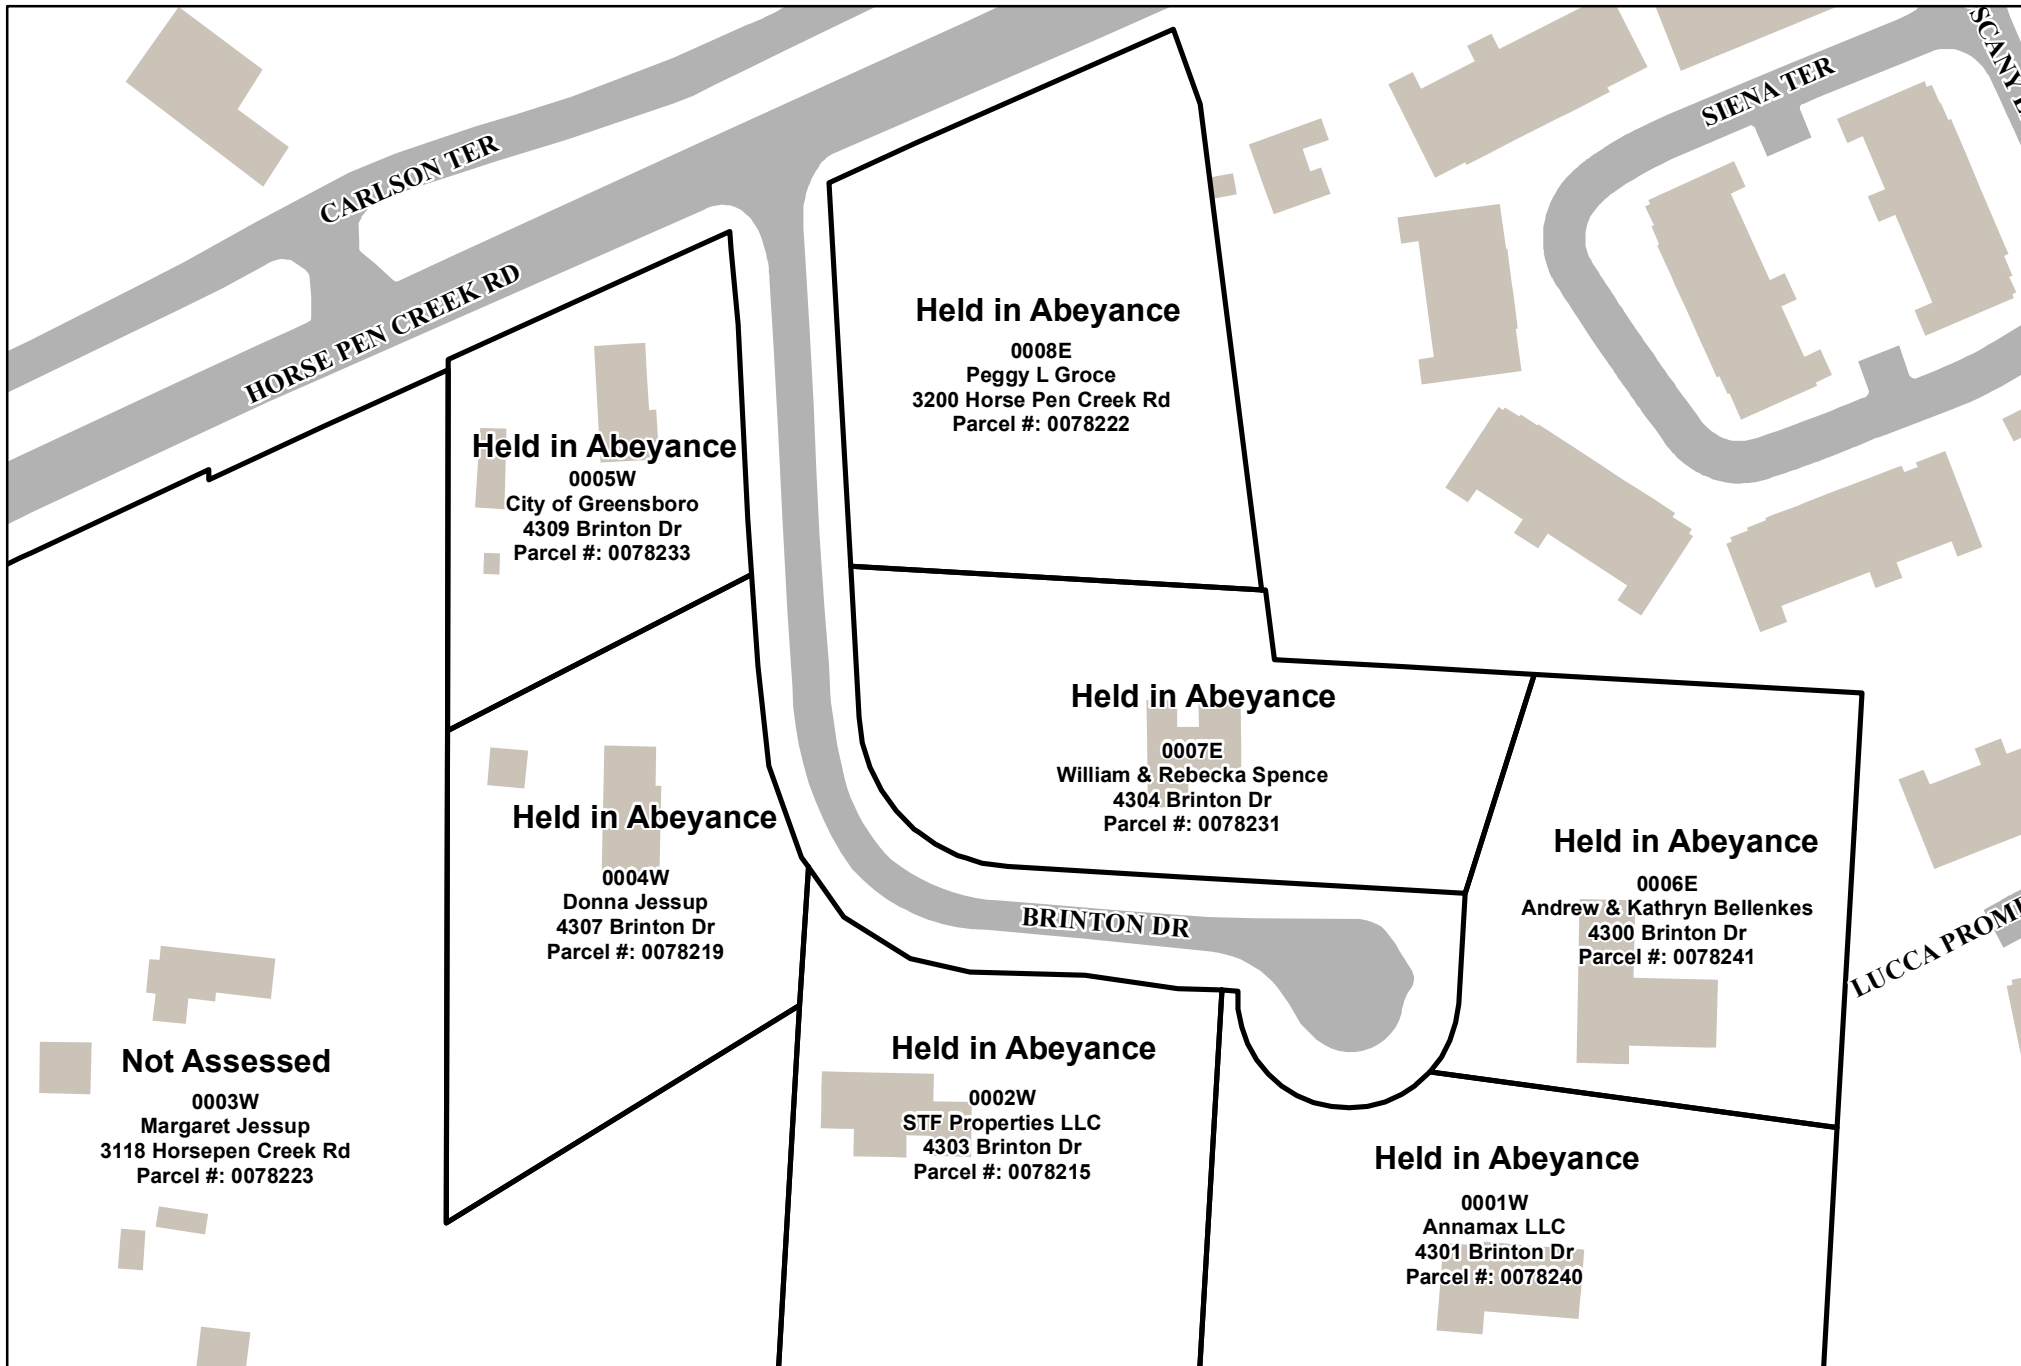


Site Map 1221

**Project #: P04726A - Brinton Dr Sewer Line:
8" Sewer Line Installed on Brinton Dr from
Brinton Dr Cul-De-Sac to Horse Pen Creek Rd**



Legend

- Assessed Parcels
- Pavement
- Building

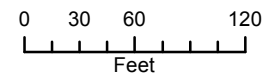

Compiled By:
Tracy N. Peters, III
3/19/2015