



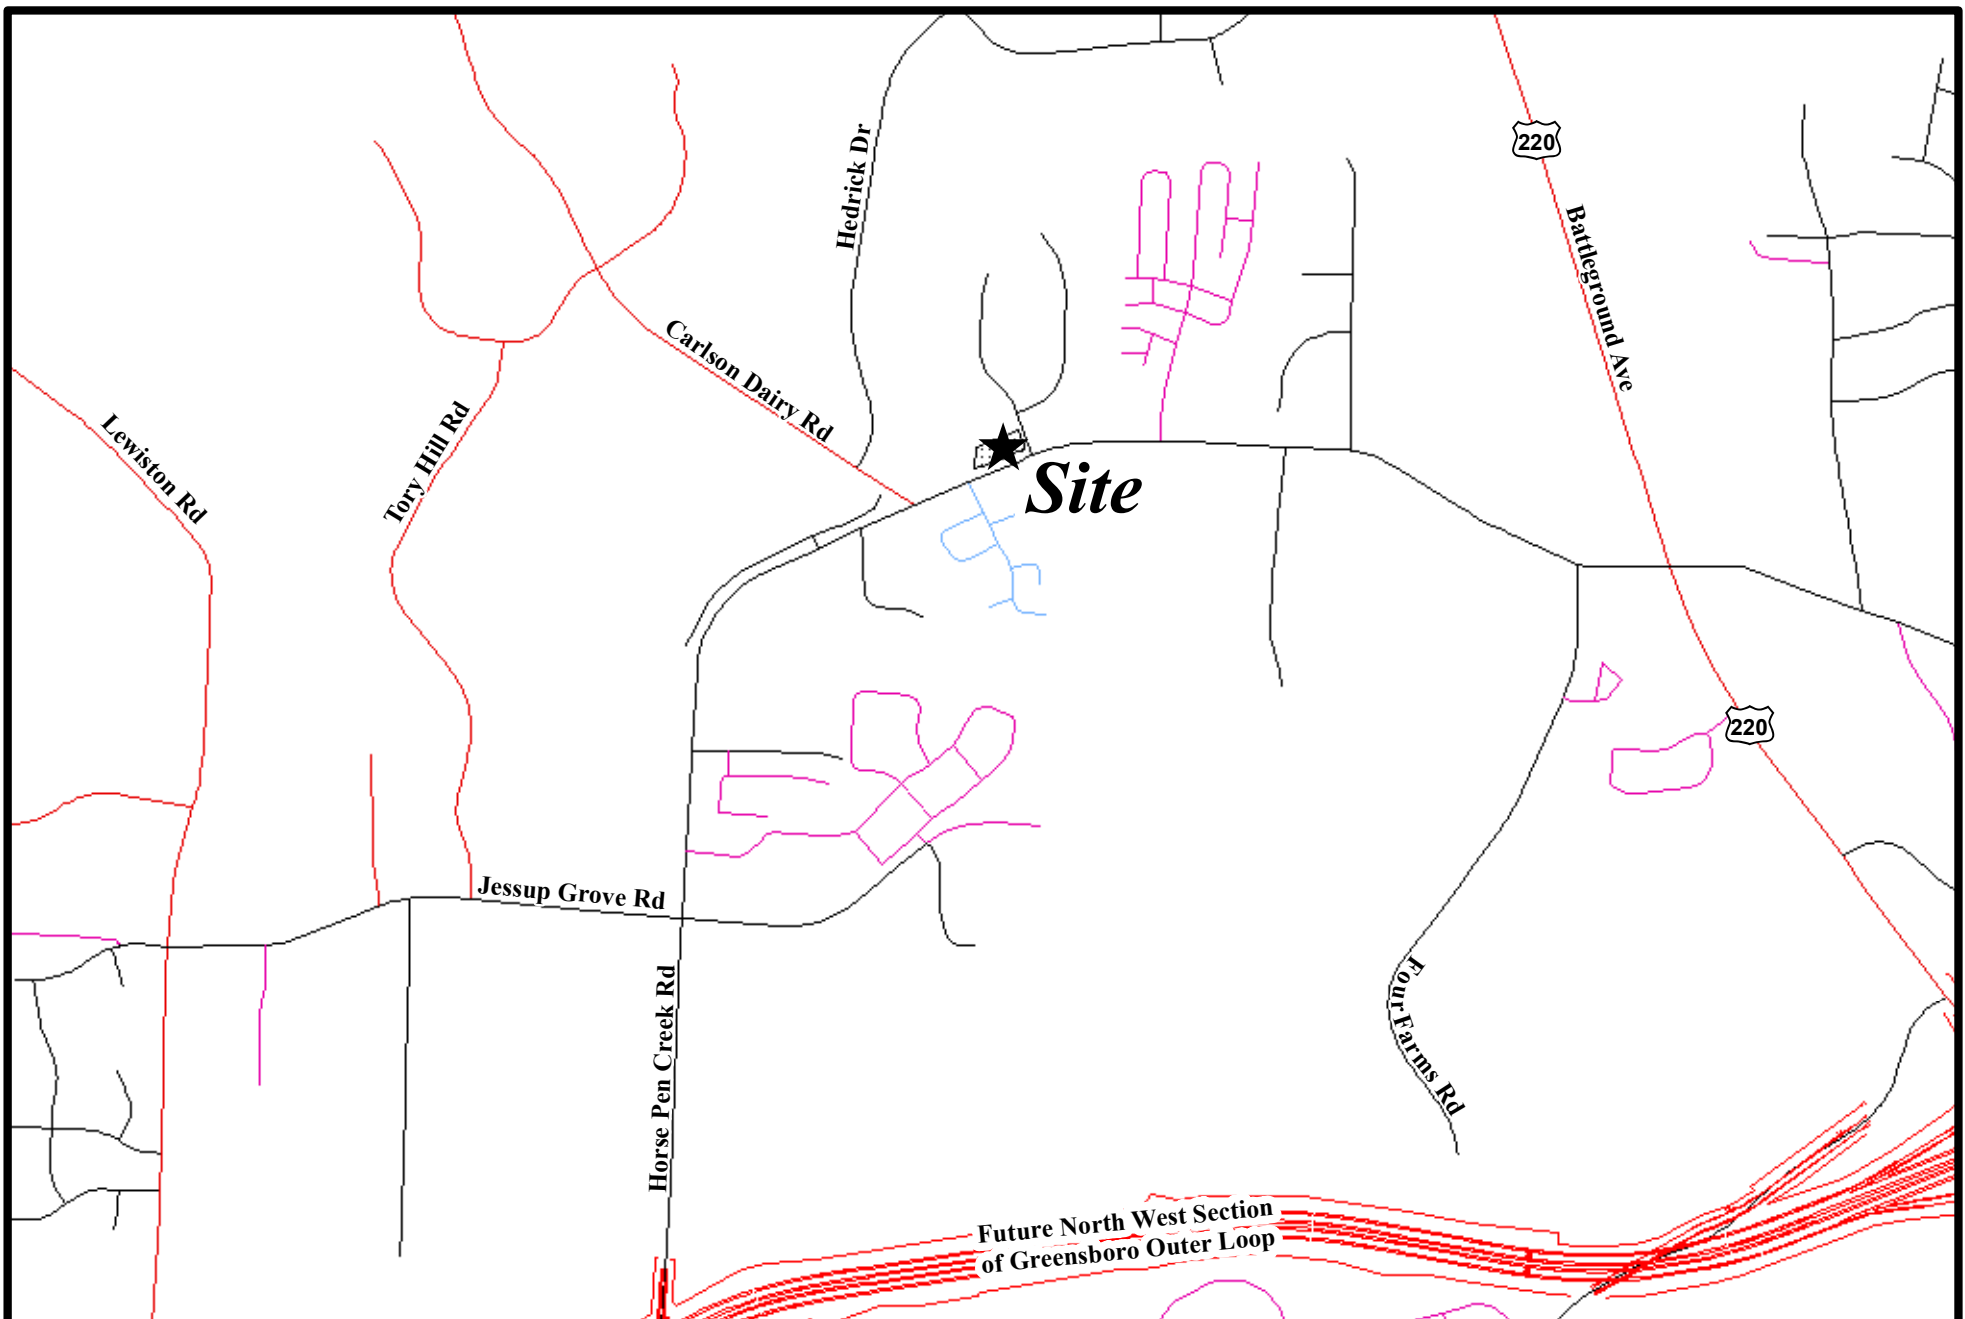

Vicinity Map 1280

Project #: P04945-01 - Horse Pen Creek Rd Widening
Owner: Andre William & Terri Lynn Latoz
Address: 4301 Gray Bluff Court
Parcel #: 0078360

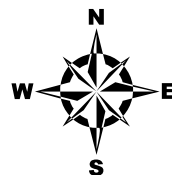

Engineering Map 1280

Compiled By: Brian J. Gillies
9-15-2015