



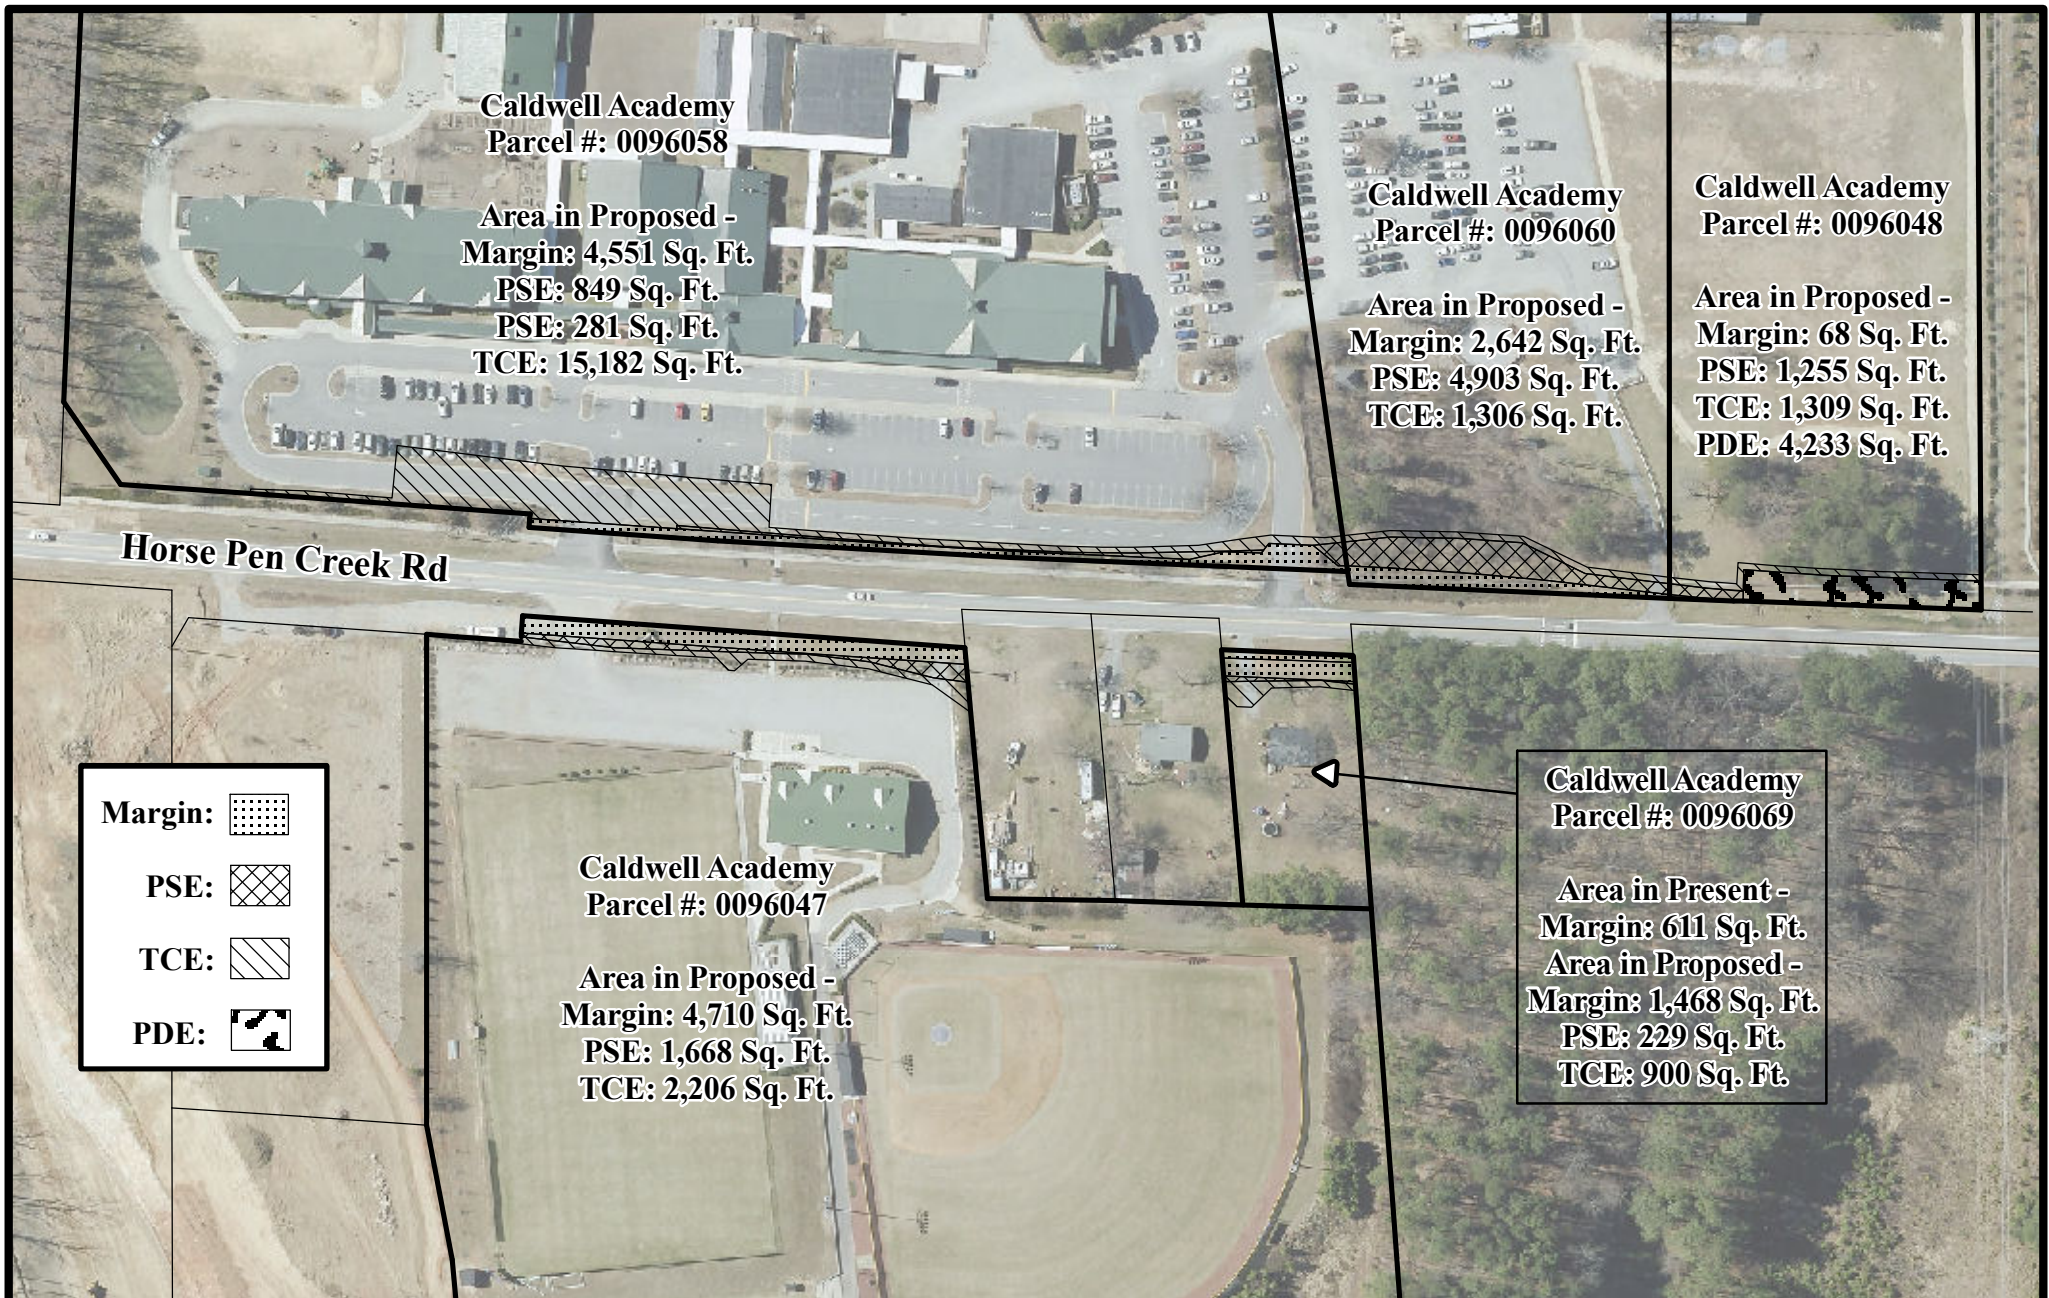

Site Map 1317

Project #: P04945-01 - Horse Pen Creek Rd Widening
Owner: Caldwell Academy

Addresses: 2900, 2901, 2907, 2918 & 2926 Horse Pen Creek Road
Parcel #'s: 0096058, 0096047, 0096069, 0096060 & 0096048

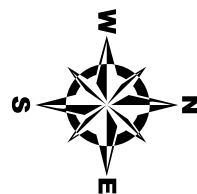

Engineering Records Map 1317

Compiled By: Brian J. Gillies
4-18-2016