



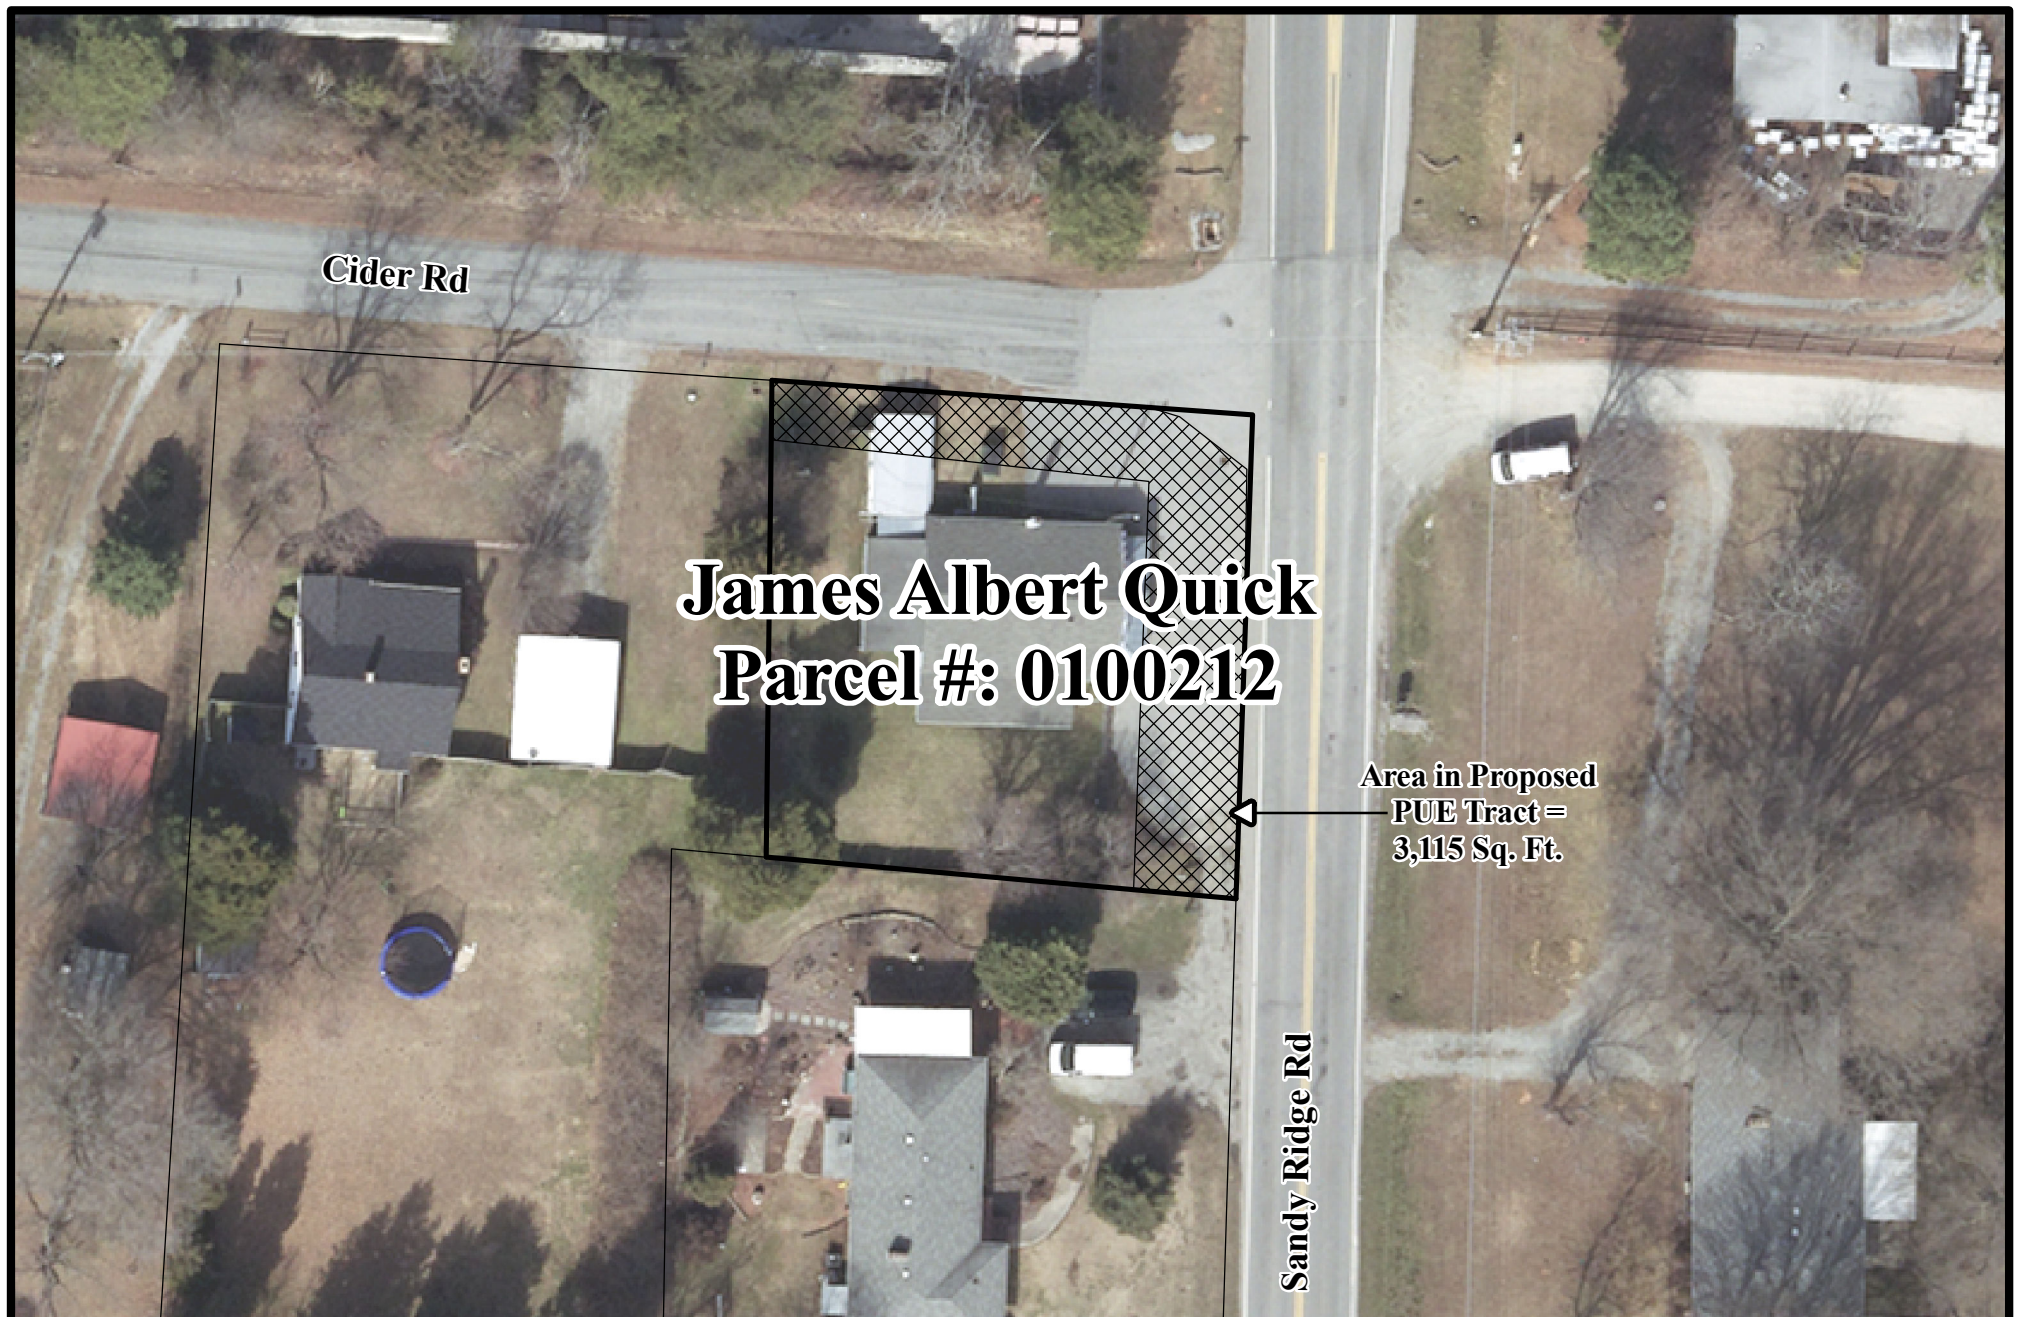

Site Map 1502

Project #: P05793-07 - 3315 Sandy Ridge Rd
Sewer Extension
Owner: James Albert Quick
Address: 3319 Sandy Ridge Road
Parcel #: 0100212

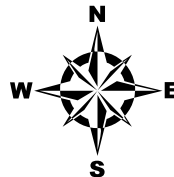

Engineering Records Map 1502

Compiled By: Brian J. Gillies
12-19-2018