



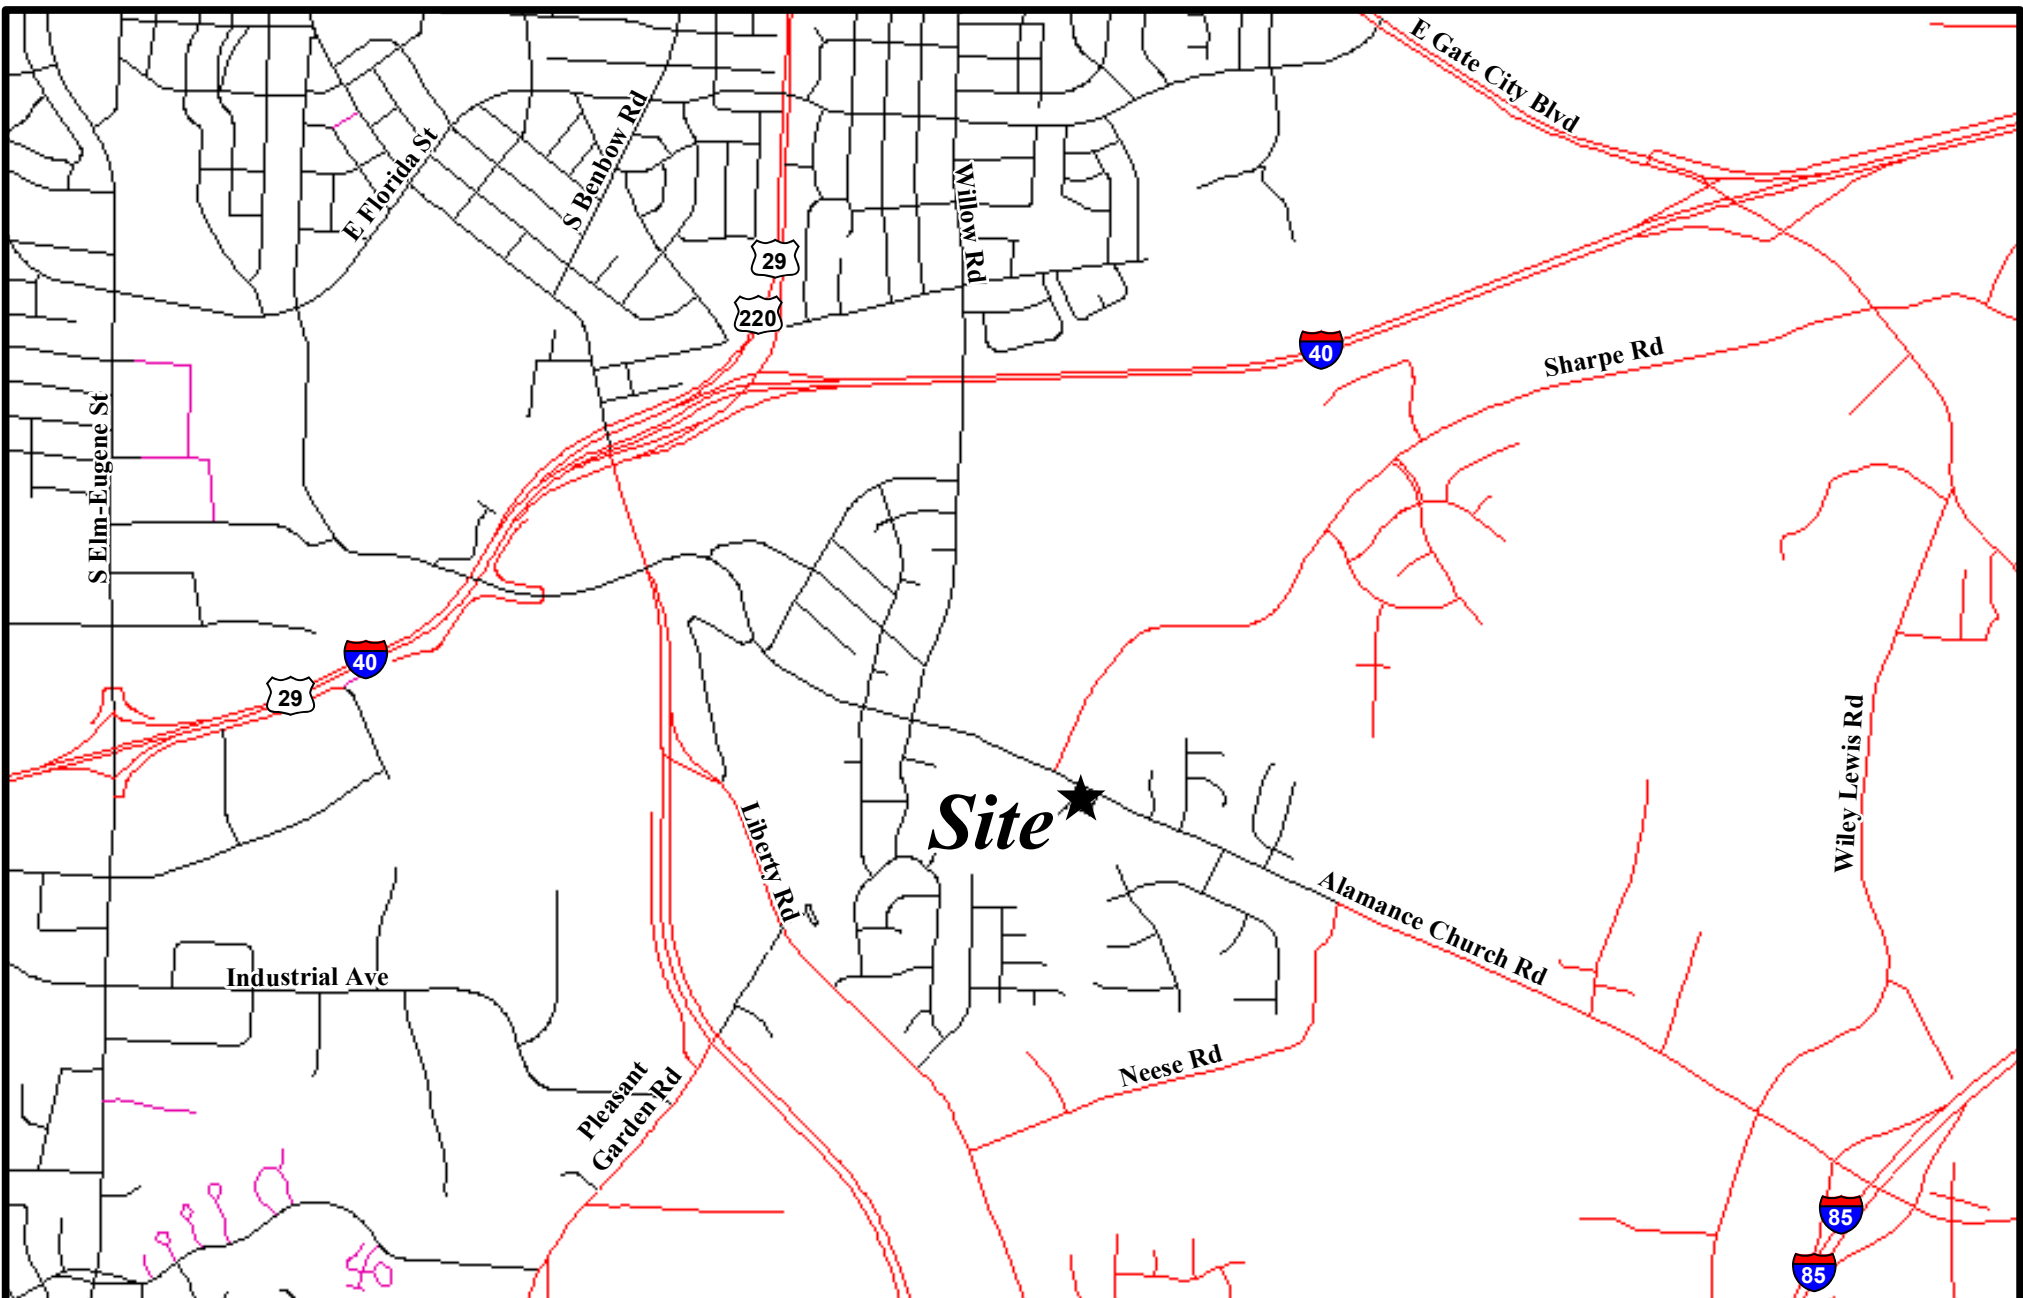

Vicinity Map 1563

Project #: P05187A-50 - Alamance Church Road
Waterline Replacement
Owner: Luis Ernesto Landaverde
Address: 1410 Alamance Church Road
Parcel #: 0079878

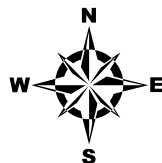

Engineering Records Map 1563

Compiled By: Brian J. Gillies
1-30-2020