



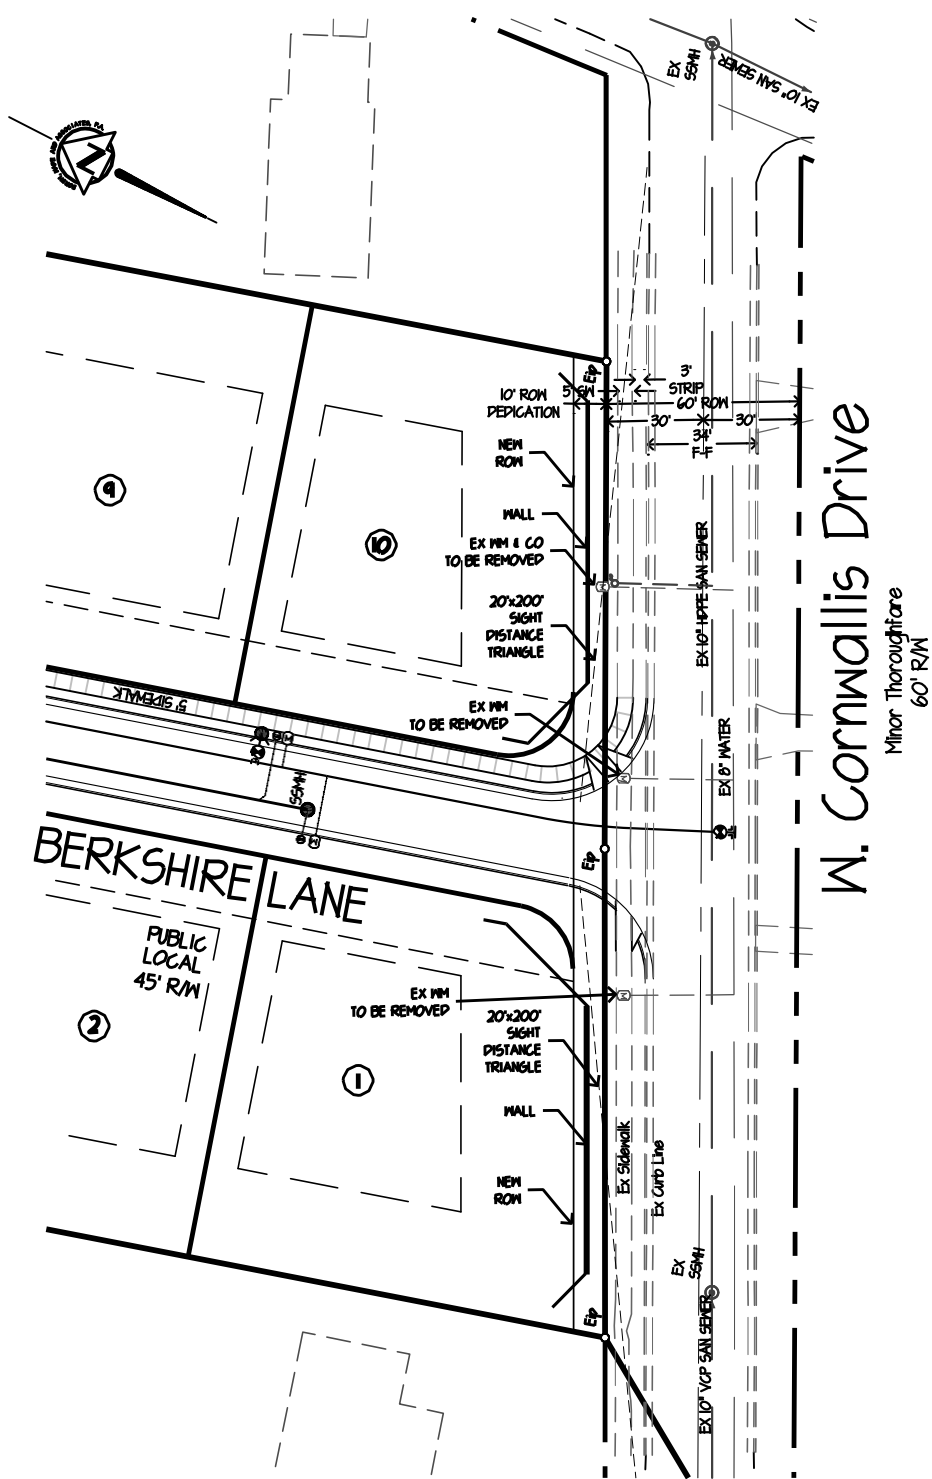


GRAPHIC SCALE

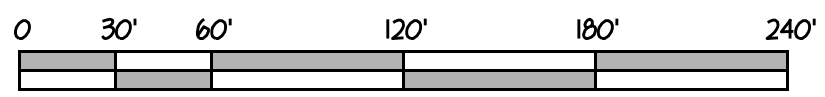

1" = 60'

PROJECT: BERKSHIRE SUBDIVISION
GREENSBORO, GUILFORD COUNTY, NC

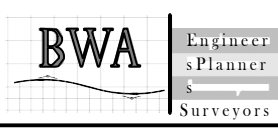

Borum, Wade and Associates, P.A.

621 Eugene Court, Suite 100, Greensboro, NC 27401-2711
Phone: 336-275-0471 Fax: 336-275-3719

ENTRANCE WALL

SCALE: 1"=60' DATE: OCT 1, 2014