


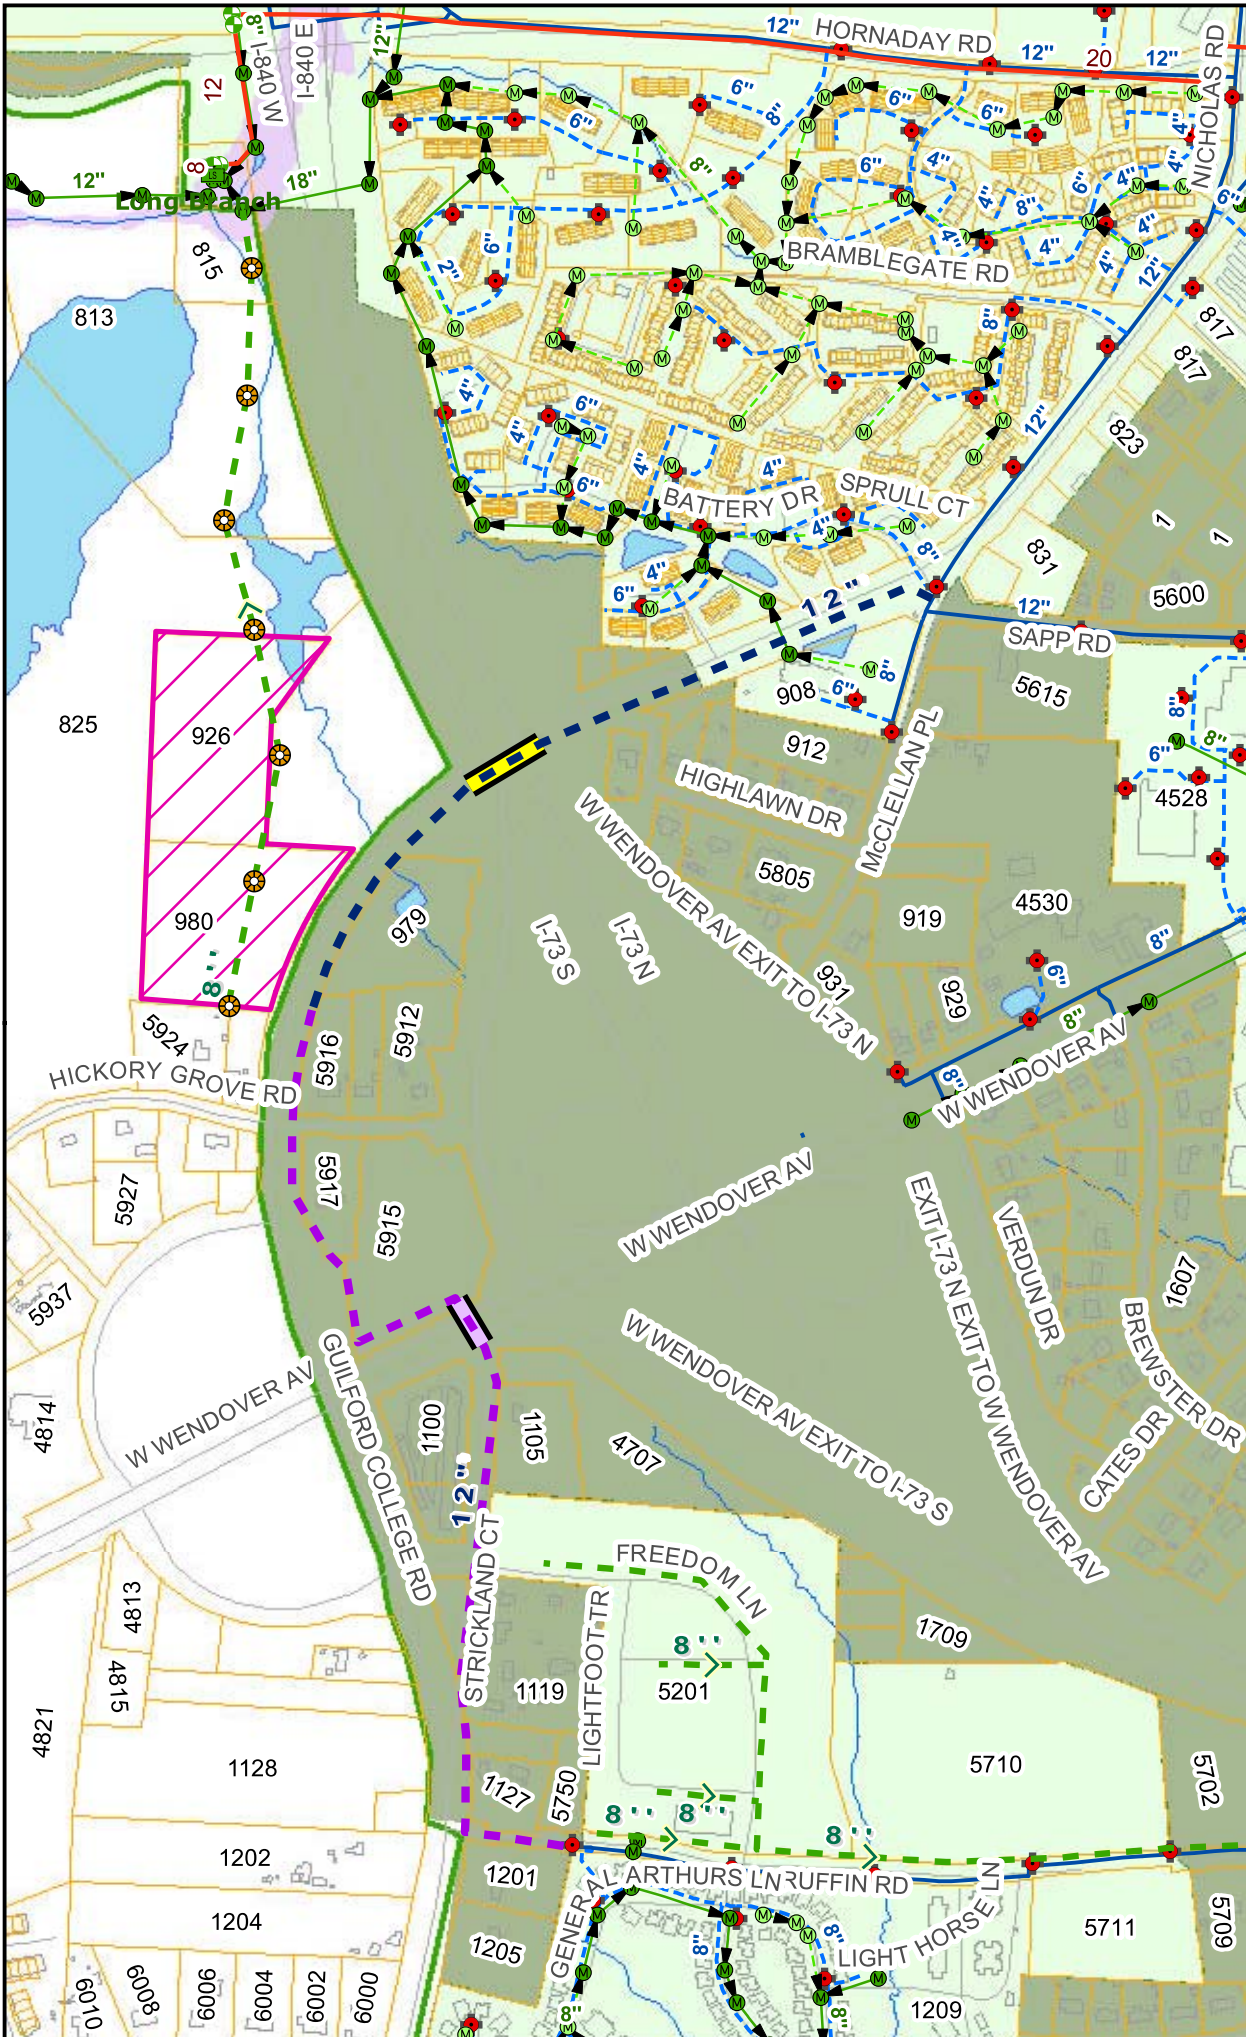

1 inch = 600 feet  
Date: 6/14/2018

# Water and Sewer Study For: 980 Guilford College Properties Water and Sewer Extension



Legend	
	Proposed Water Main
	Guilford College Rd Loop Feed
	Proposed Sewer Manhole
	Extension To Site
	Proposed Encasement
	Guilford College Rd Loop Feed
	Proposed Feasibility Site
	Private
	Public
	Private
	Public
	Sewer Valves
	Private
	Public
	Private
	Public
	Private
	Public
	Guilford County Parcels
	Railroad
	Airport Runway
	Water Sewer Service Boundary
	Water
	Streams
	Flood Hazard Areas
	City Limits
	Growth Tier 1: 2013-2019
	Growth Tier 2: 2019-2025
	Growth Tier 3: 2025+