

I-85/40

Rock Creek Investments LLC
Parcel #: 0107838

Area in Proposed
 PUE Tract =
 97,427 Sq. Ft.

Area in Proposed
 TCE Tract =
 1,560 Sq. Ft.

Rock Creek Dairy Rd

PUE = Permanent Utility Easement

TCE = Temporary Construction Easement


Site Map 1142

Project #: P05306-08 - Rock Creek Dairy Force Main
 Owner: Rock Creek Investments LLC
 Address: 6502 Near Interstate Dr
 Parcel #: 0107838



Engineering Records Map 1142

Compiled By: Brian J. Gillies
 4-2-2014

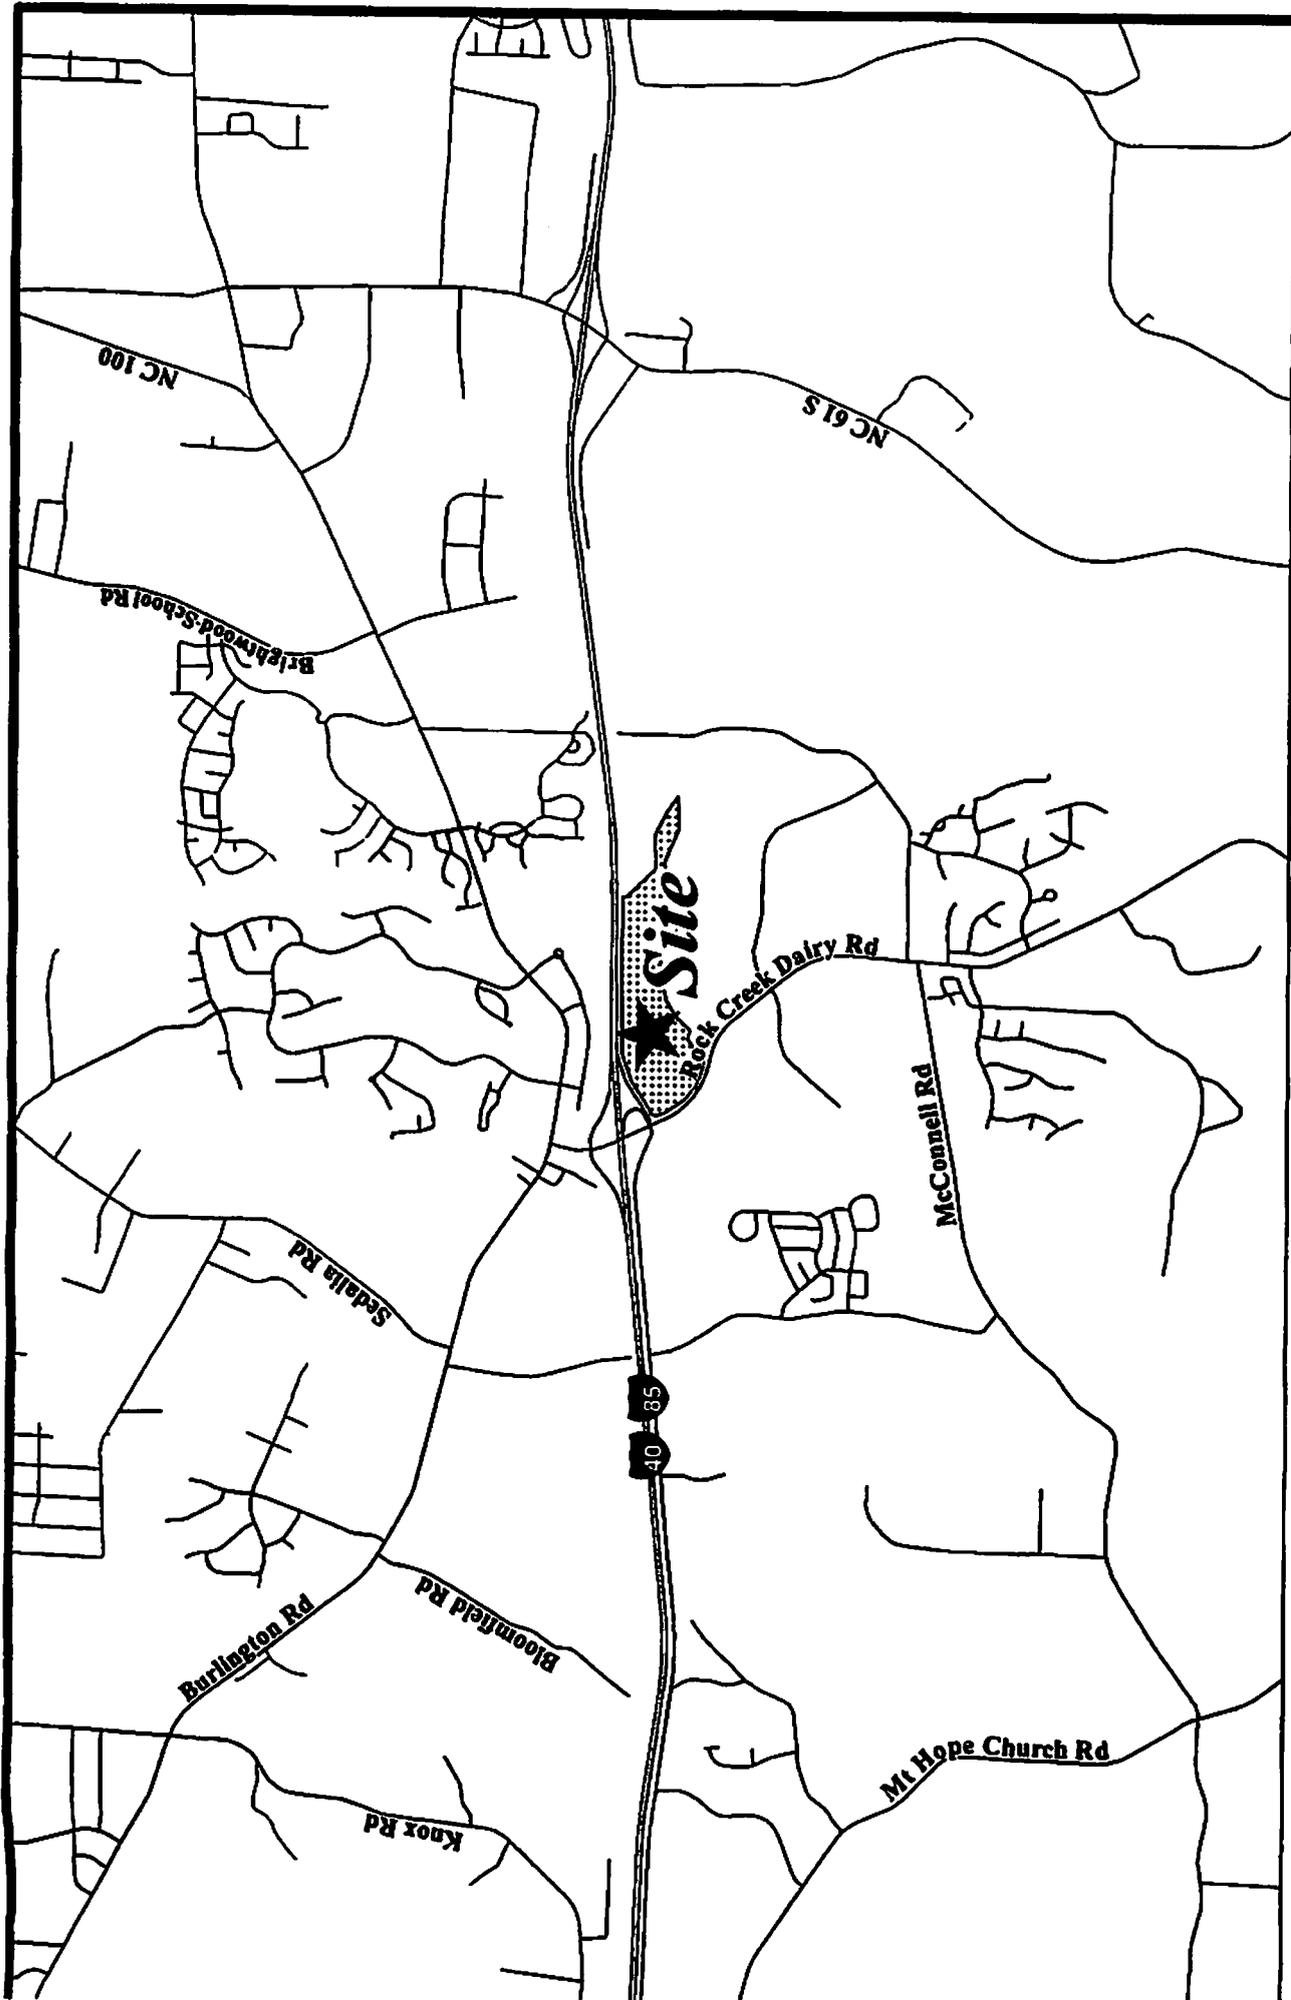

Vicinity Map 1142

Project #: P05306-08 - Rock Creek Dairy Force Main
 Owner: Rock Creek Investments LLC
 Address: 6502 Near Interstate Dr
 Parcel #: 0107838



Engineering Records Map 1142

Compiled By: Brian J. Gillies
 4-2-2014