




PRELIMINARY DESIGN
DO NOT USE FOR
CONSTRUCTION

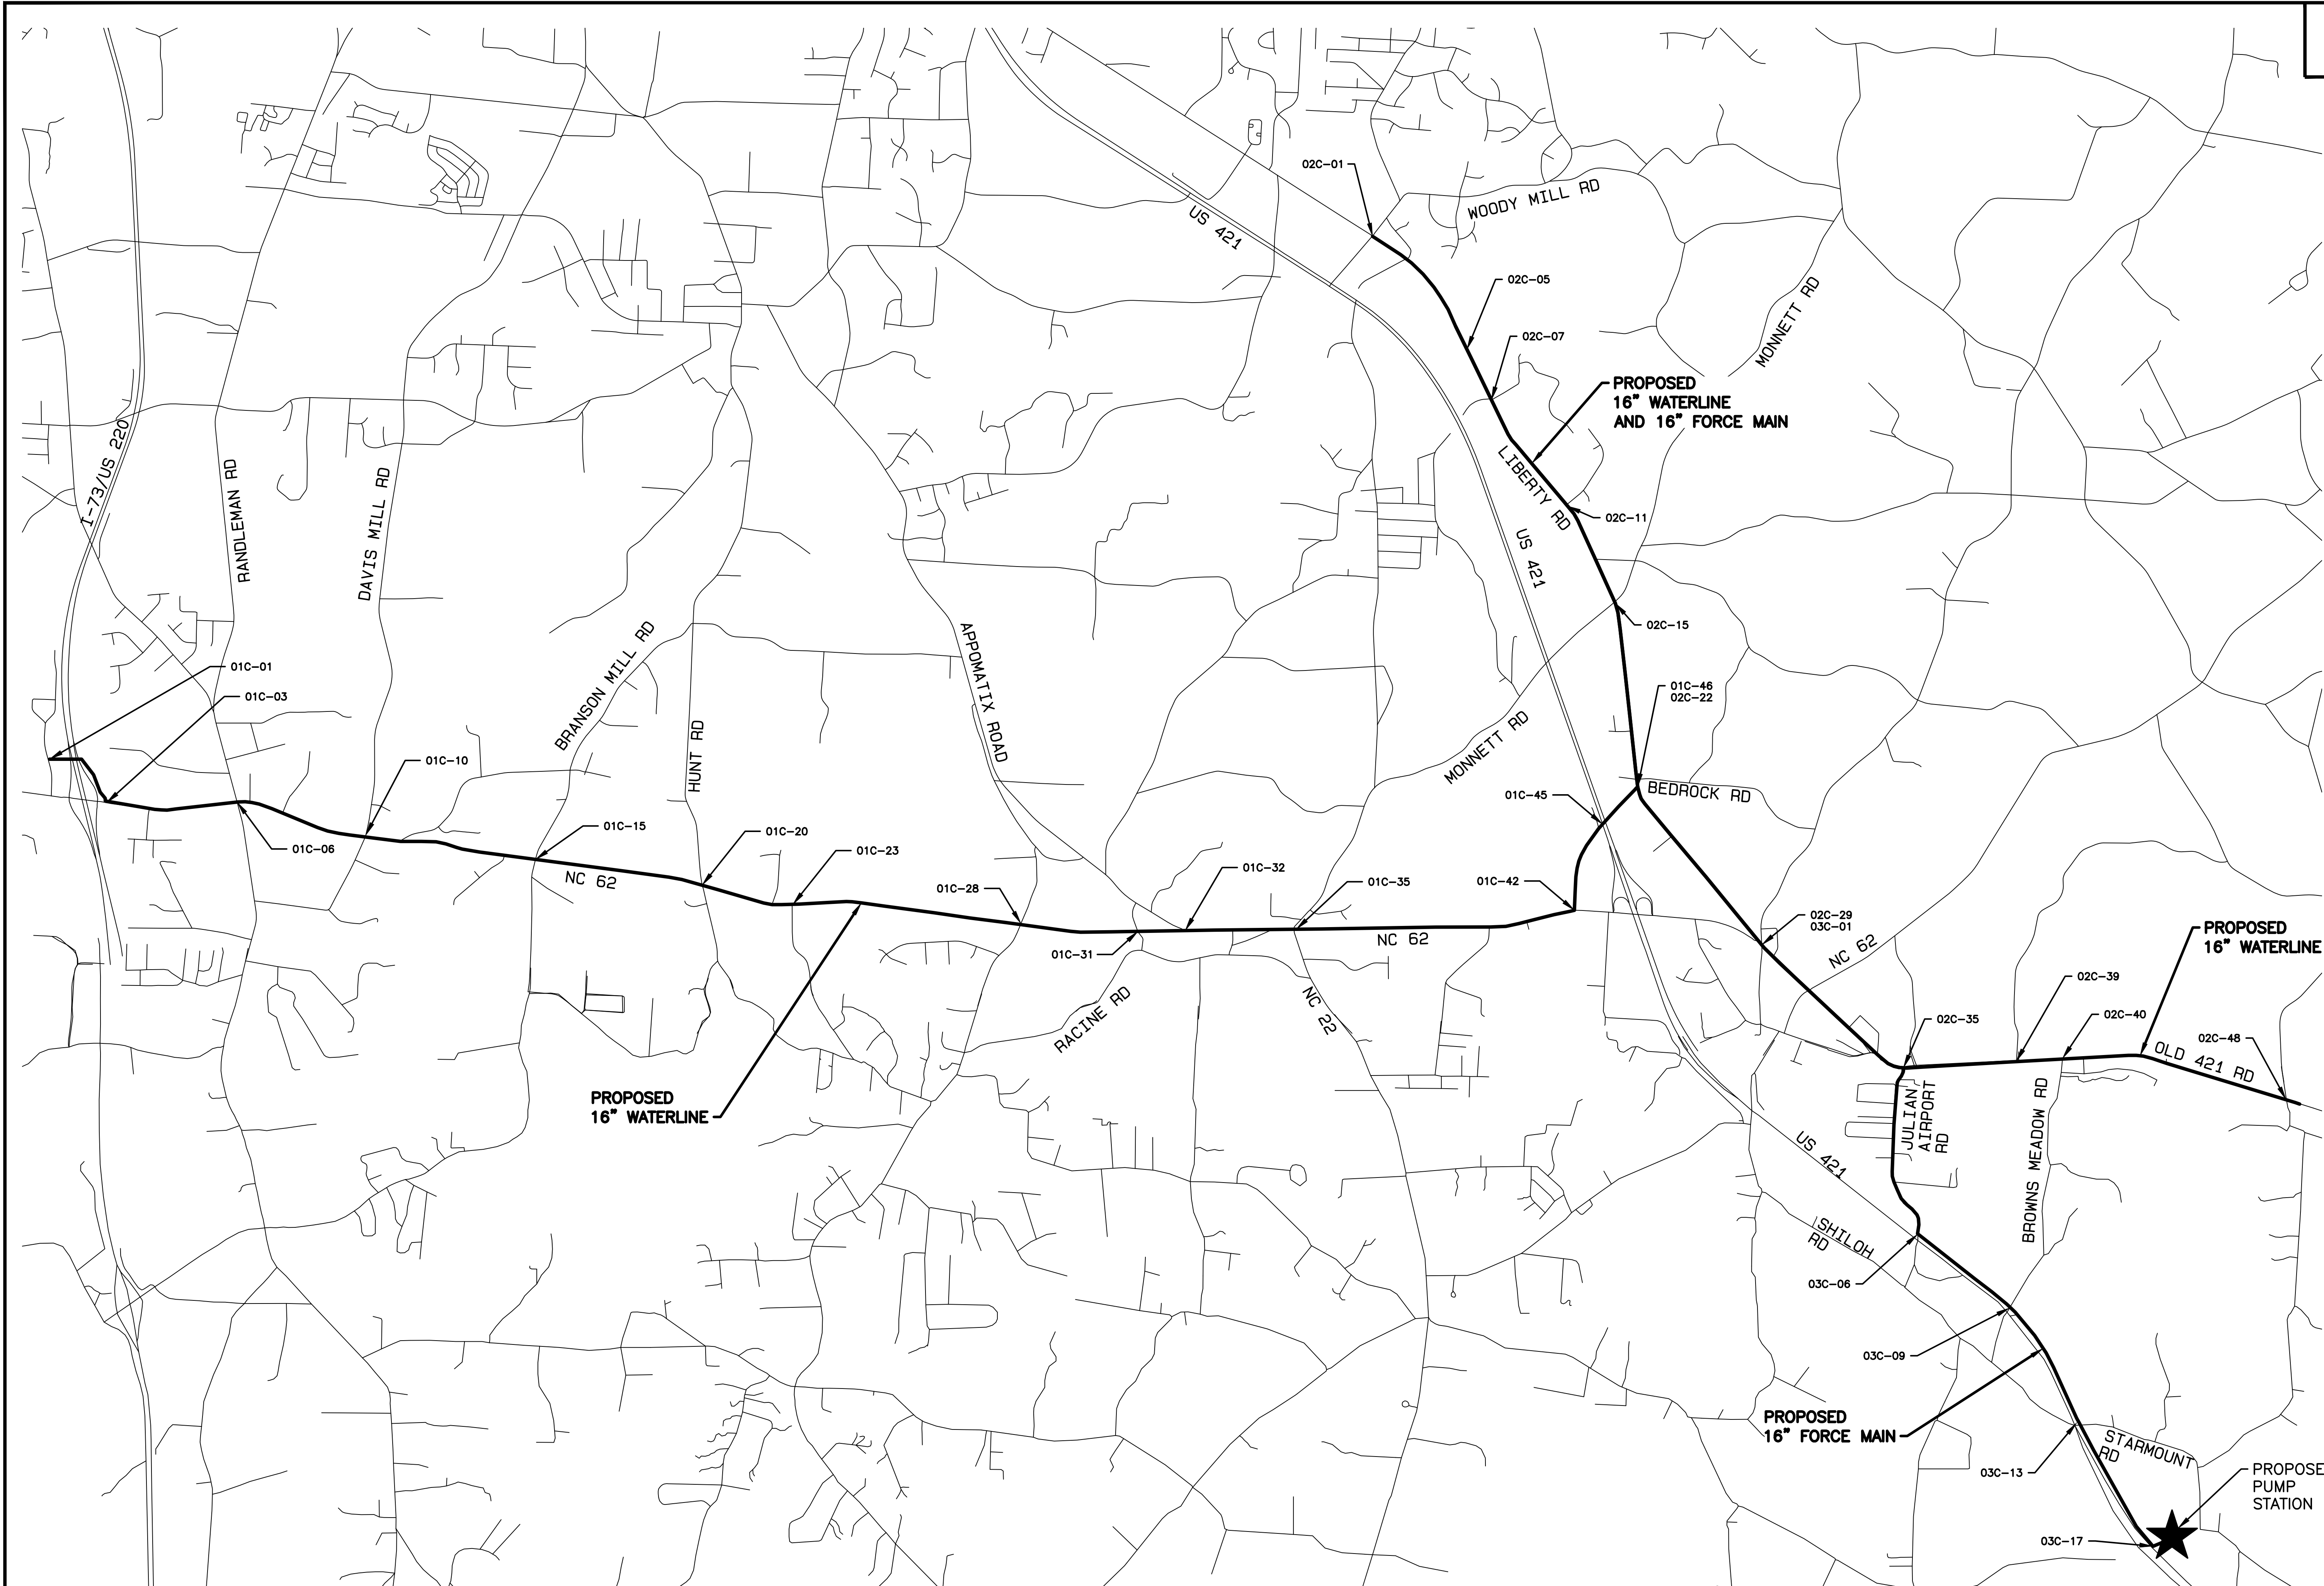

HDR Engineering, Inc.
of the Carolinas
NCBES License No. F-0116
440 S. Church St., Suite 1000
Charlotte, NC 28202-2075
704.339.6700
N.C.B.E.S. License Number F-0116

REVISIONS	TYPE	CONTRACT	CONTRACTOR	AS-BUILT	AUTH. DATE	WATER AND SEWER PERMITS	JOB NO.	P -257520
	ROADWAY						DESIGNED 04/20/16 BY	XXX
	SEWER	2015-XXX					CONST. SURVEY BY	
	WATER	2015-XXX					CHECKED BY	
90% SUBMITTAL	SIDEWALK						SCALE: NOT TO SCALE	

CITY OF GREENSBORO
WATER RESOURCES DEPARTMENT
ORIENTATION PLAN

00G-01

SHEET NO.

2 OF X